



KEYNOTE LEGEND	
1	EXISTING LIGHTING & CEILING TO REMAIN.

DEMOLITION LEGEND	
	EXISTING ACOUSTIC PLASTER
	EXISTING ACOUSTIC CEILING TILE
	EXISTING GYPSUM BOARD, PAINTED
	EXISTING EXPOSED STRUCTURE
	EXISTING TO BE DEMOLISHED
	EXISTING AREA N.I.C

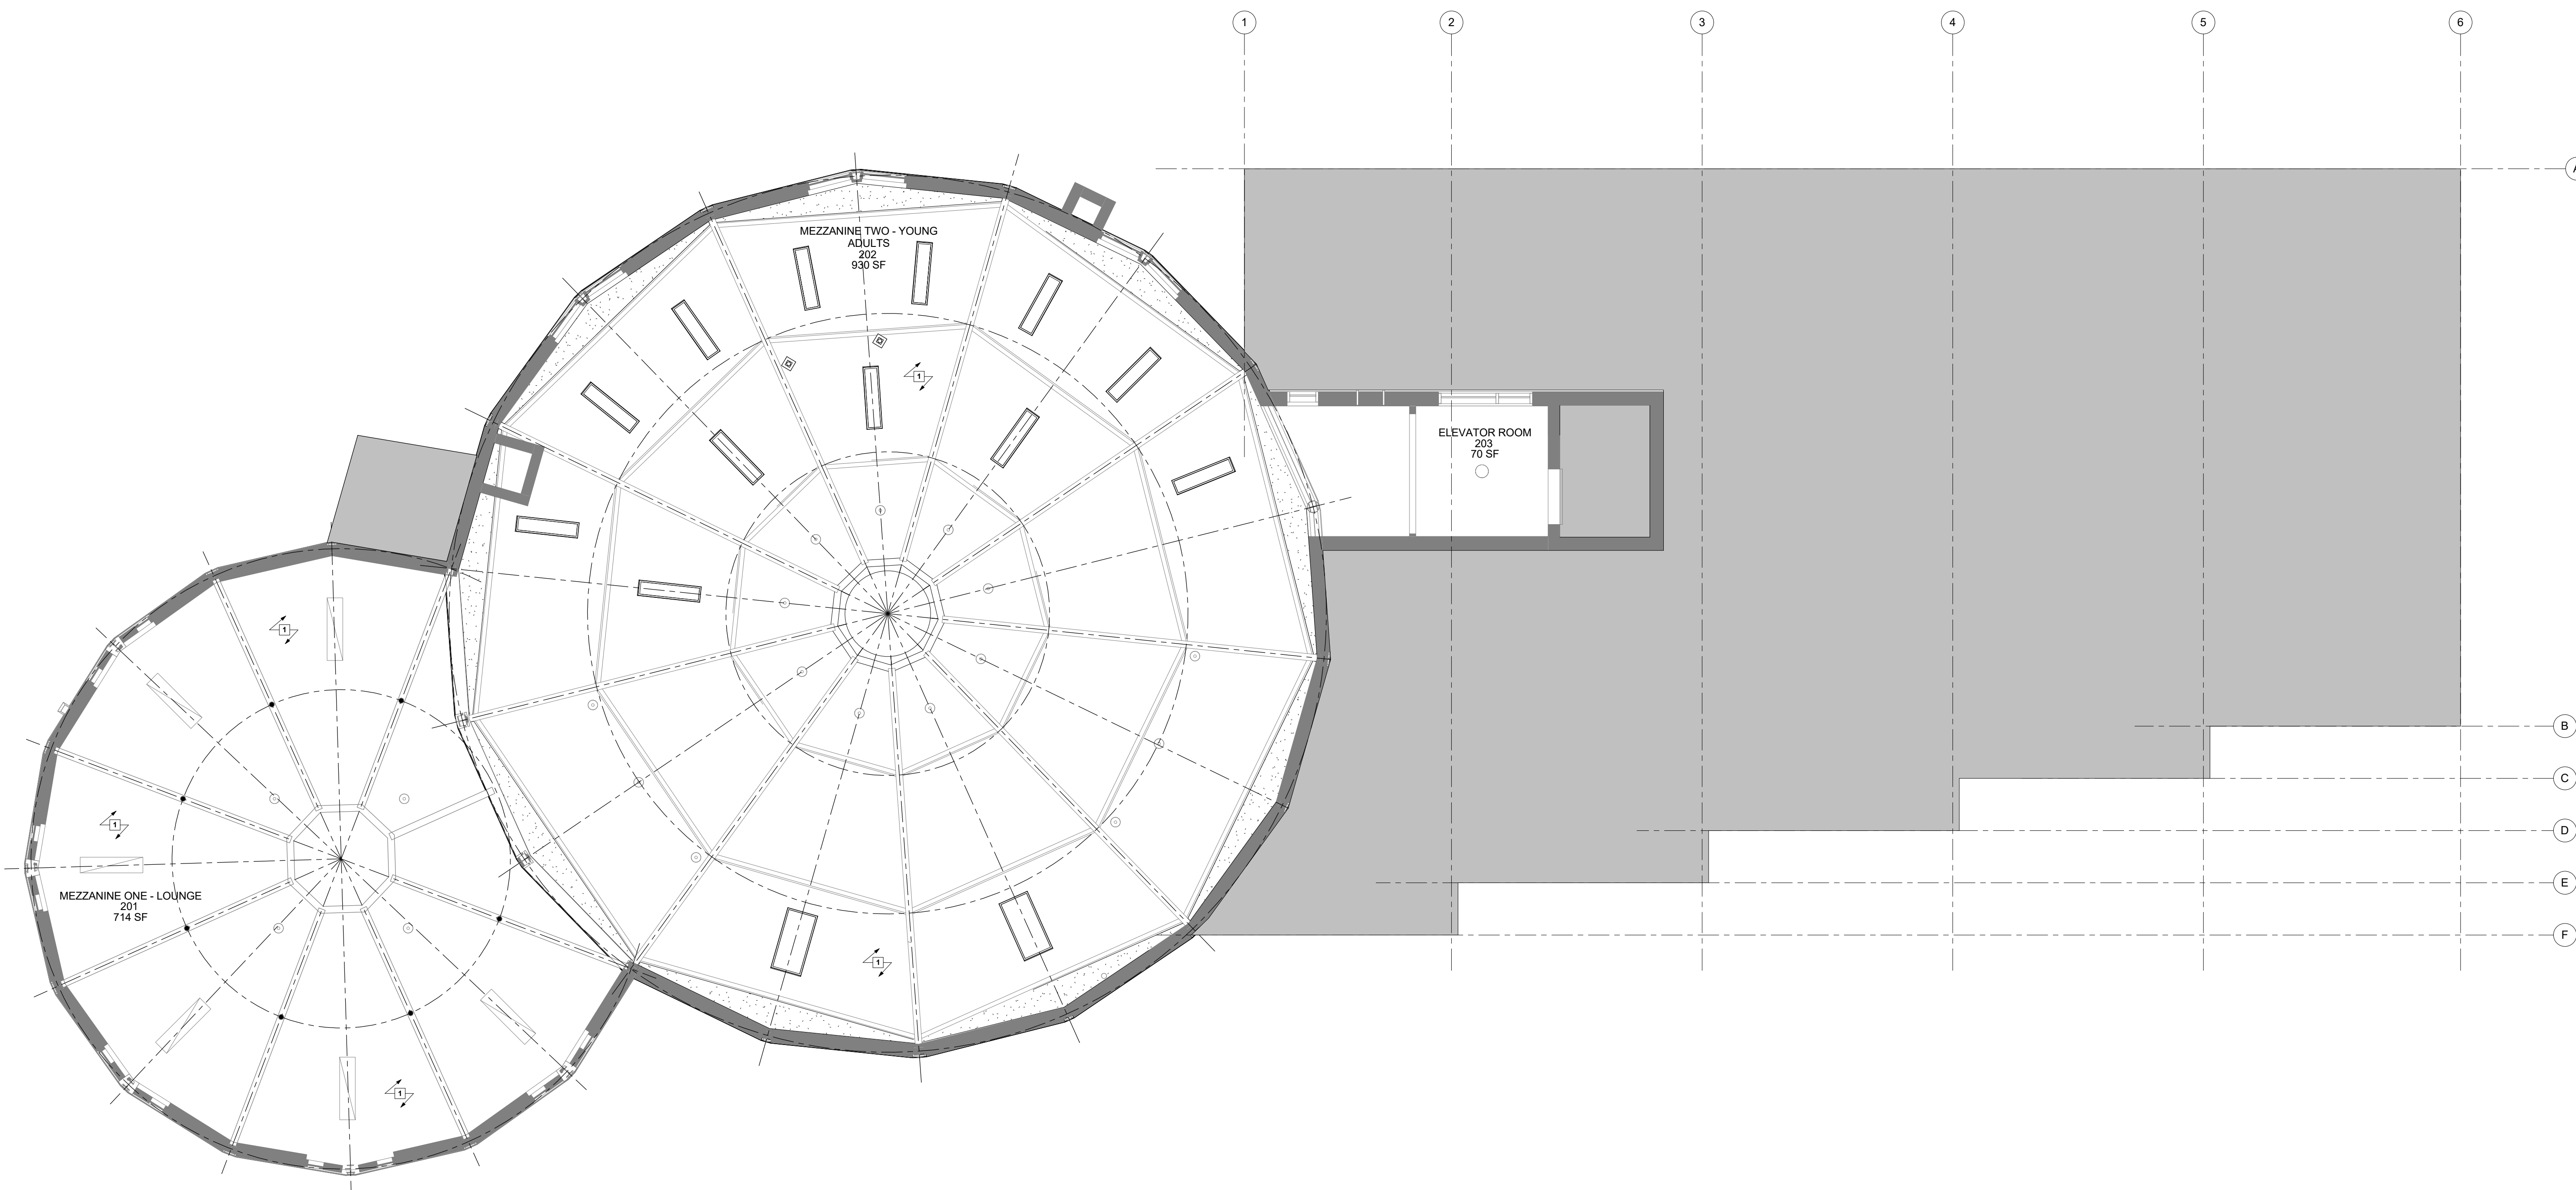

1 DEMOLITION - MEZZANINE RCP  
3/16" = 1'-0"

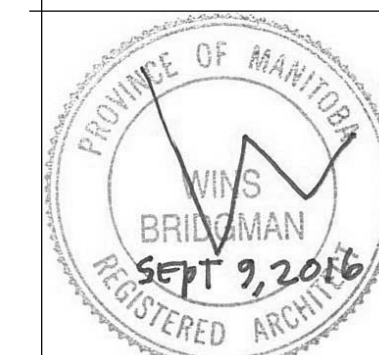

Project:  
St. Vital Library

6 Fermor Ave. Winnipeg, MB  
Project Number: 1605  
Bid Opportunity Number: 788-2016

Drawing Title:  
DEMOLITION -  
MEZZANINE RCP

#	Issue/Revision	Date
1	ISSUED FOR CONSTRUCTION	SEPT 9, 2016

Sheet No: D106

This drawing is property of the Architect and cannot be reproduced or used without the consent of the Architect. The contractor is responsible for checking and verifying all levels and dimensions and shall report all discrepancies to the Architect and obtain clarification prior to commencing work.