
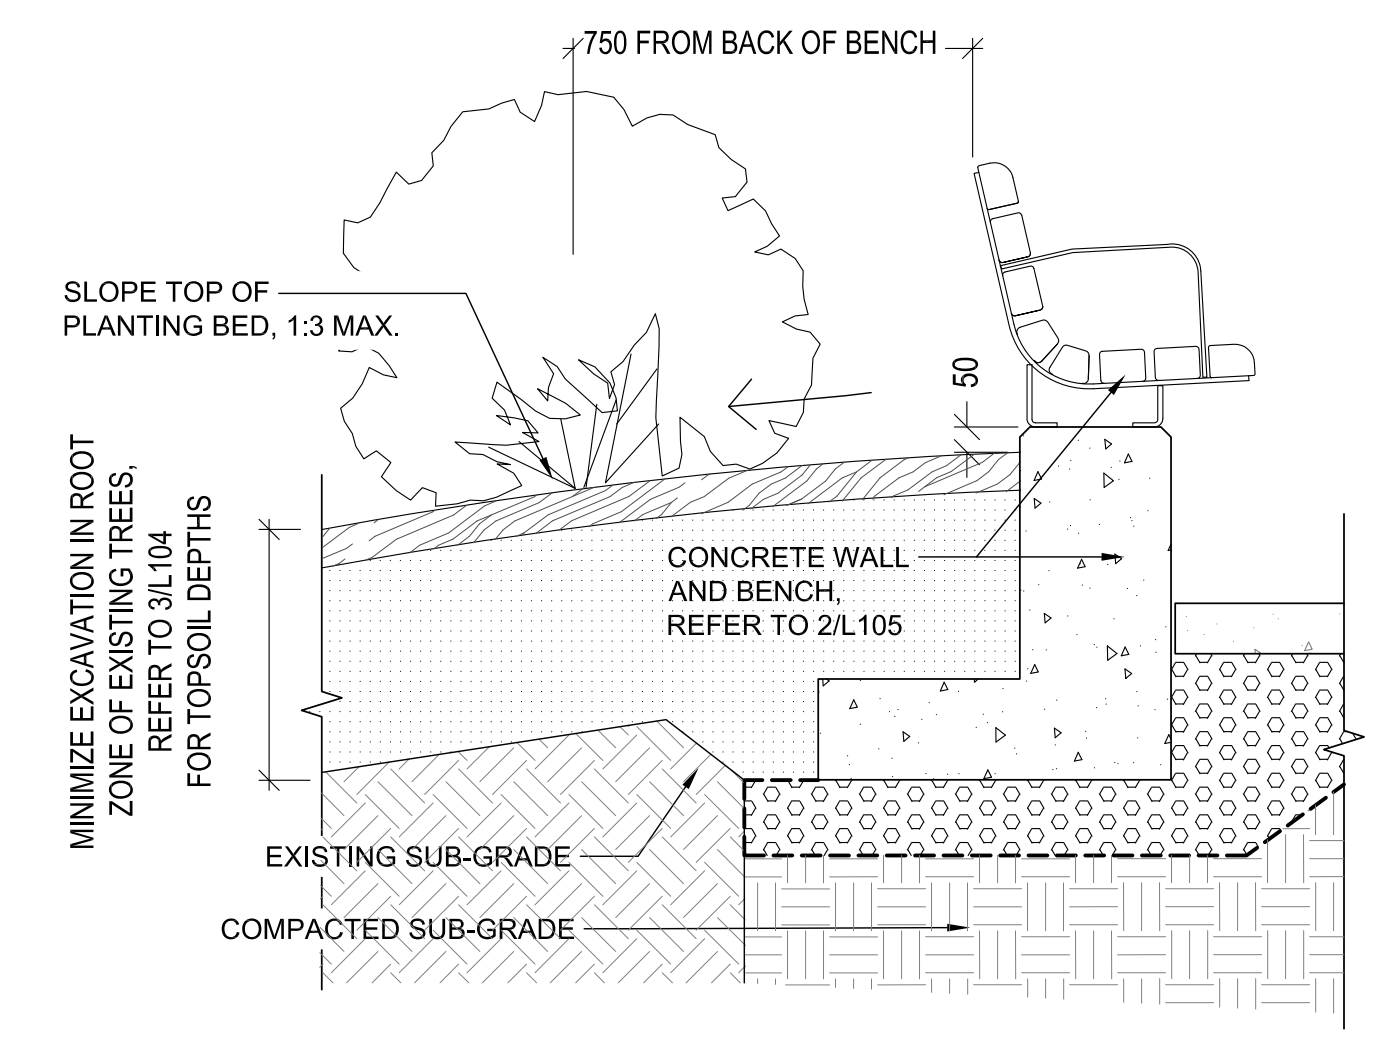


sheet scale - 1:1 (metric)

sheet size - 24 X 36


CAD File Name: 16-0107-006\_16avenue between art plaza\_16mxd\_r1.dwg

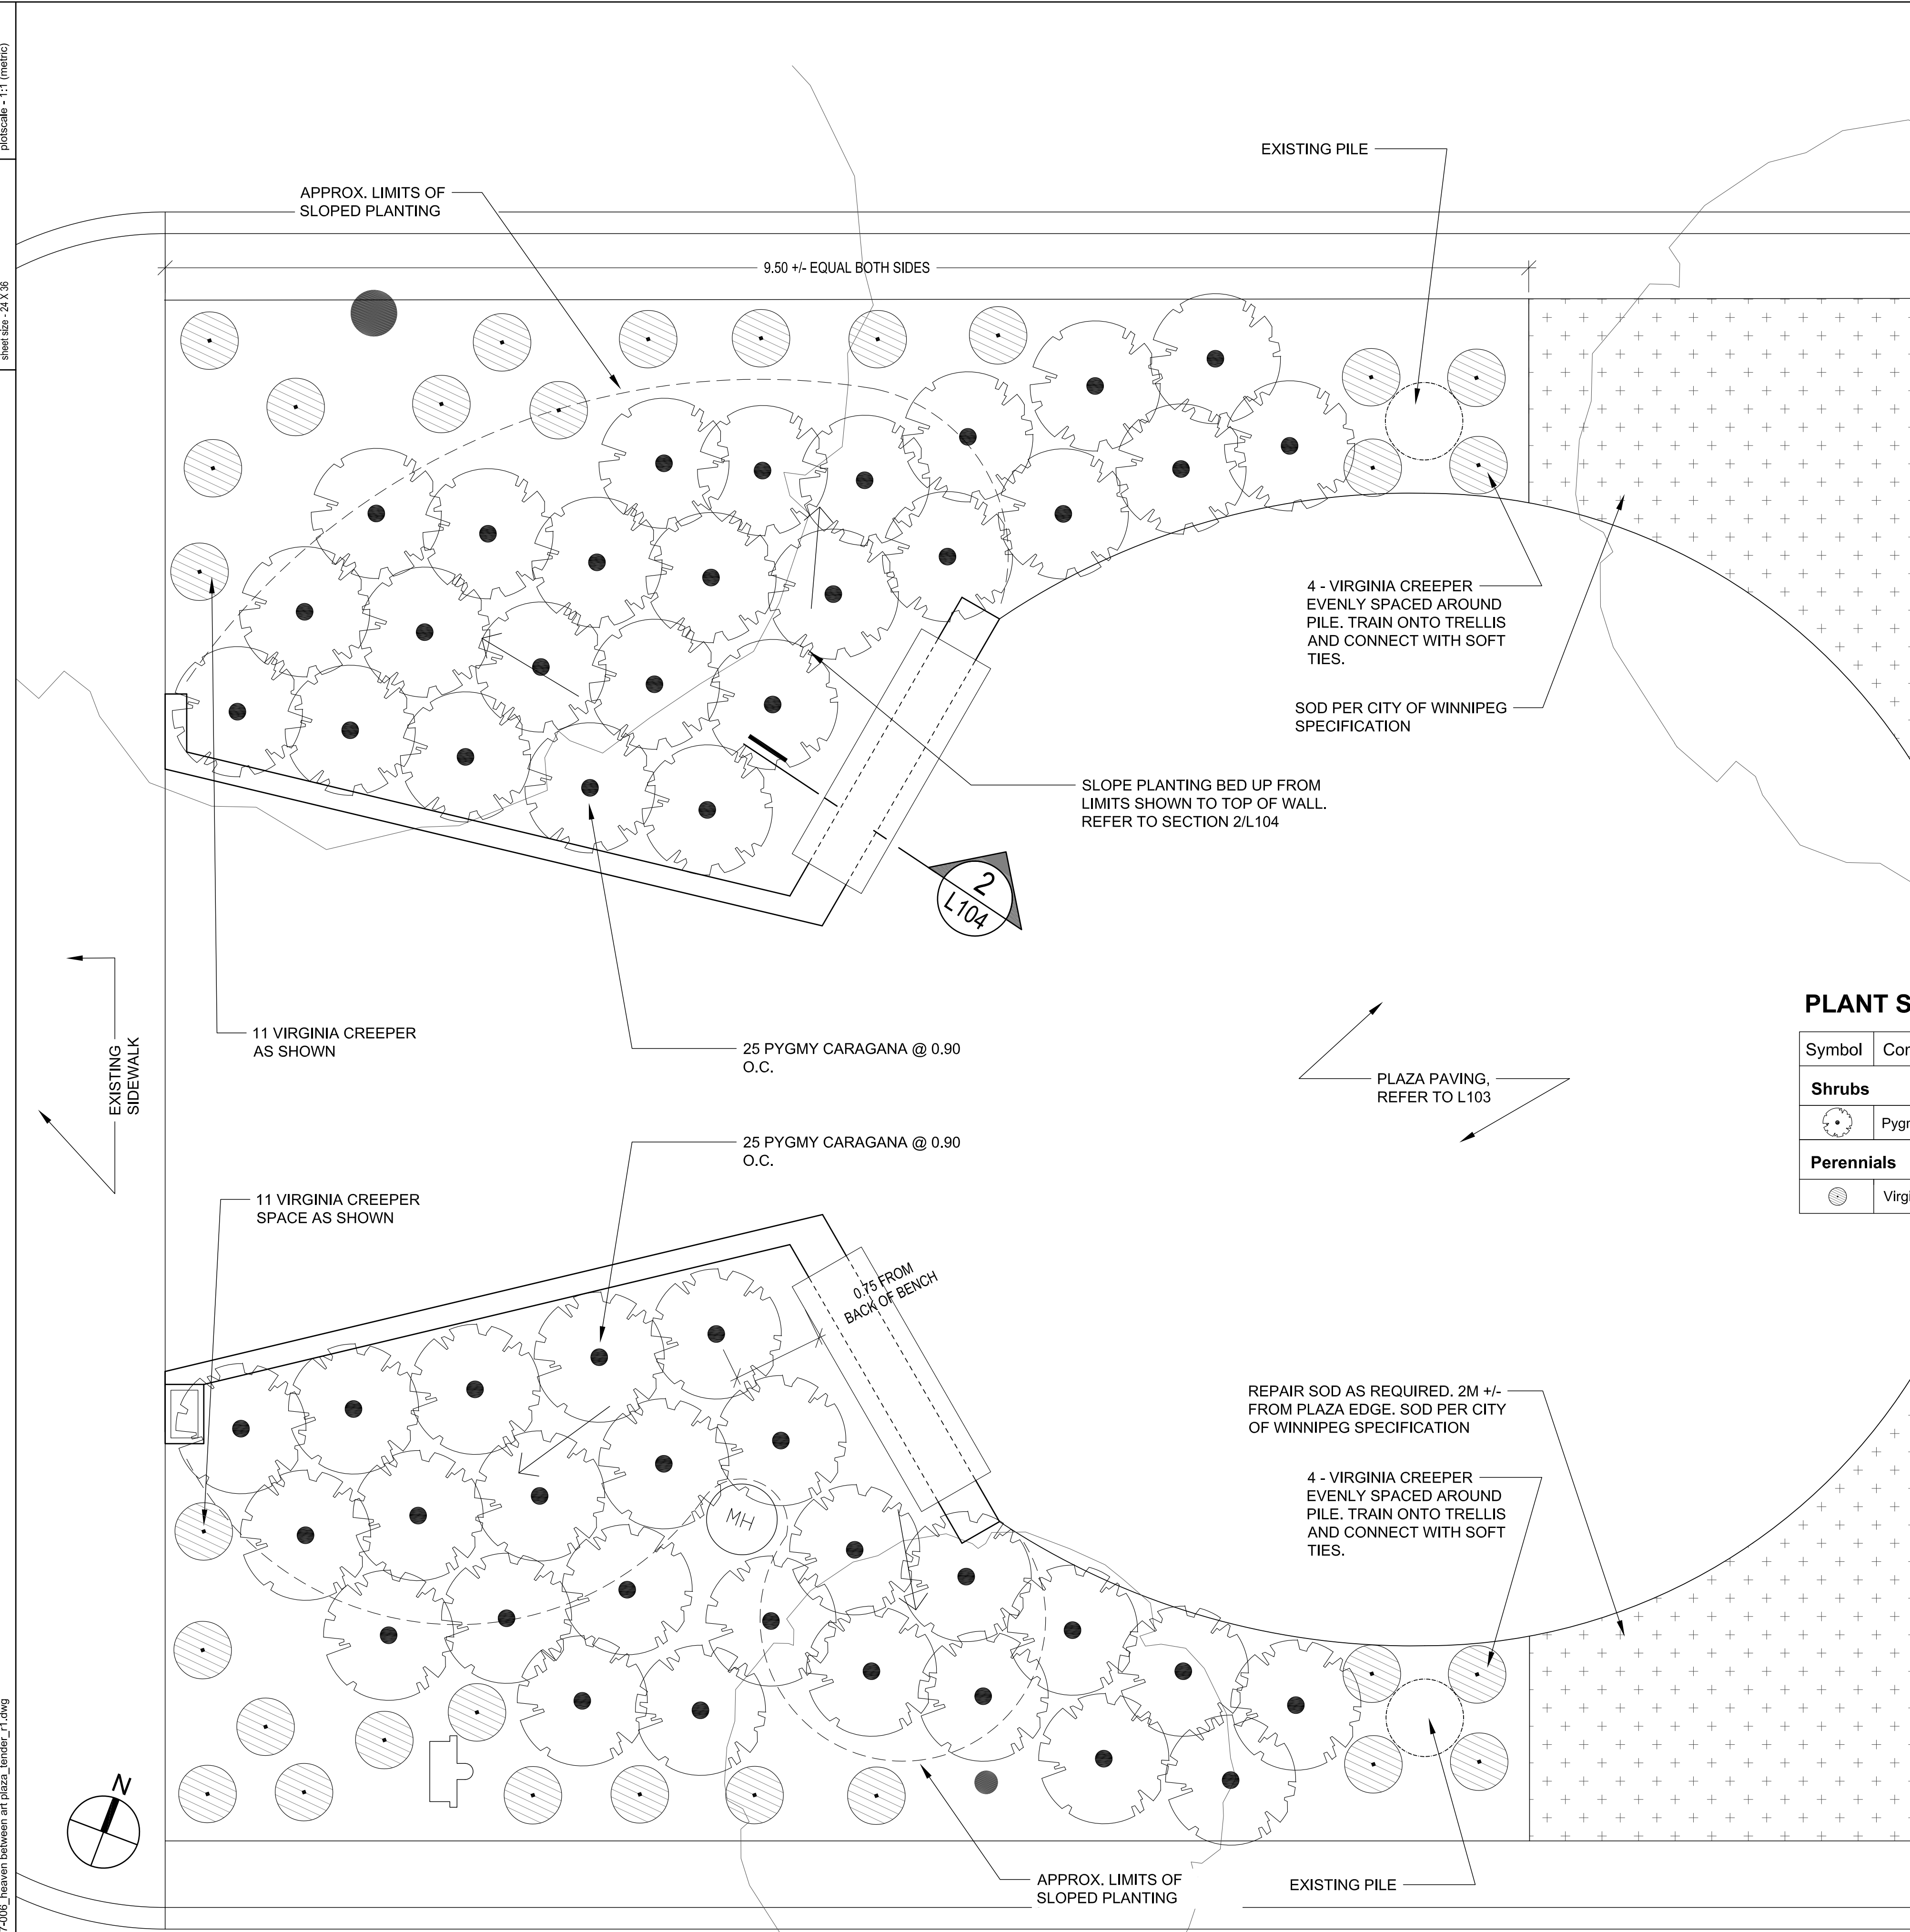

**2 SLOPED PLANTING BED**  
SCALE - 1 : 15 AT 24"x36"

**PLANT SCHEDULE**

Symbol	Common Name/Botanical Name	Quantity	Size and Remarks
<b>Shrubs</b>			
●	Pygmy Caragana / <i>Caragana pygmaea</i>	50	350mm height min., 2 gal. container, dense bushy plant with 4 major basal stems.
<b>Perennials</b>			
○	Virginia Creeper / <i>Parthenocissus quinquefolia</i>	30	1 gal. pot, 2 years from division, no. 1 grade, with developed with a vigorous root system and healthy leaf development.

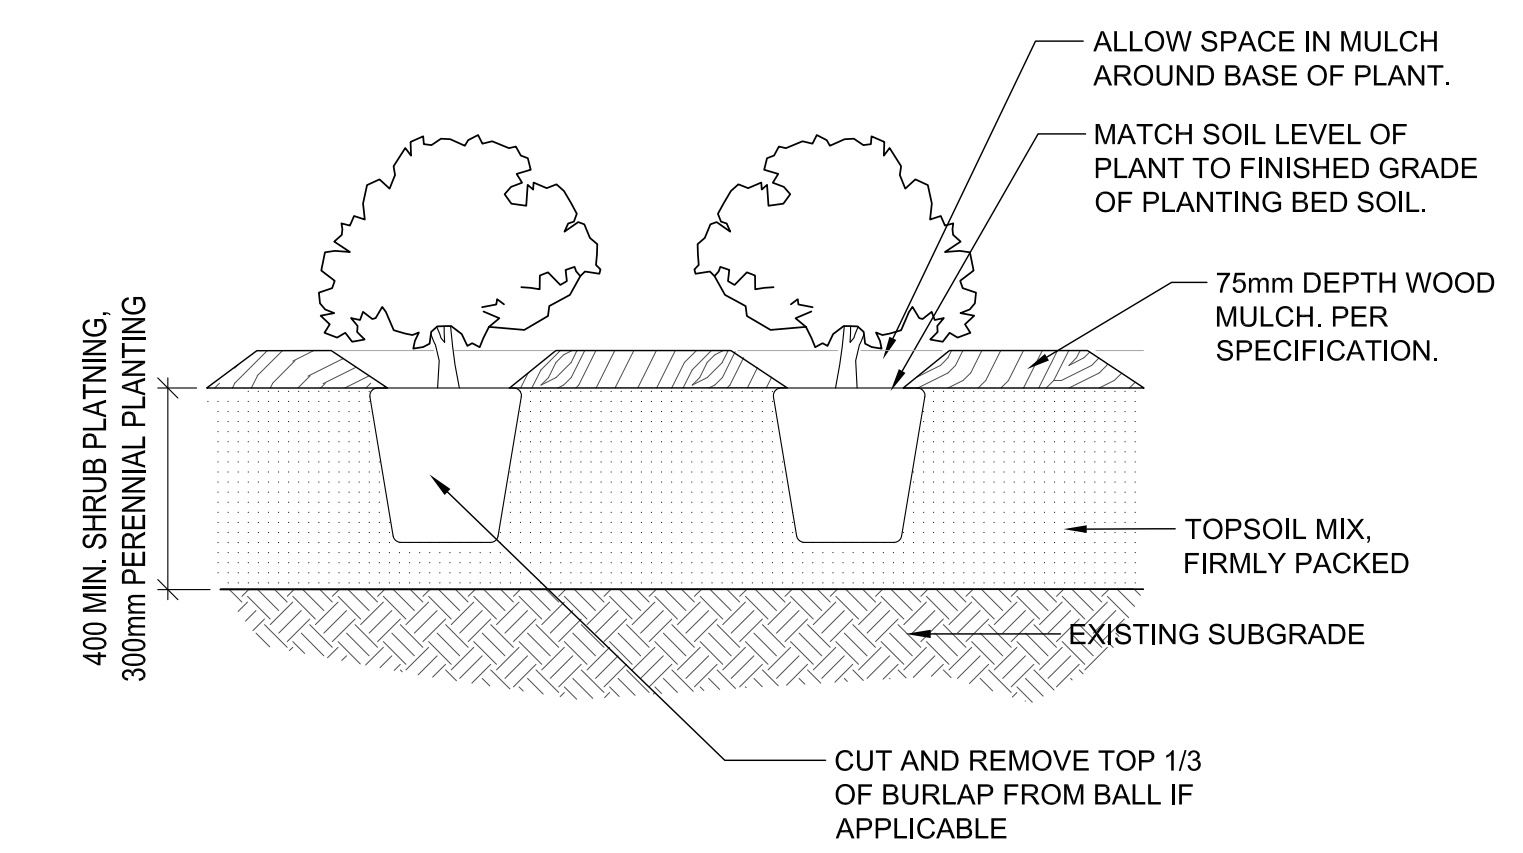

**3 PLANTING BED TYP.**  
SCALE - 1 : 15 AT 24"x36"

**1 PLANTING PLAN**  
SCALE - 1 : 25 AT 24"x36"

**NOTES:**

REV	YY/MM/DD	DESCRIPTION	BY
1	16/10/11	REVISED AND RE-ISSUED FOR TENDER	AH
0	16/09/30	ISSUED FOR TENDER	AH

A. SECTION LETTER OR DETAIL NUMBER.  
B. DRAWING WHERE SECTION OR DETAIL IS DRAWN.

OR

DRAWING WHERE SECTION OR DETAIL IS INDICATED.  
SECTION OR DETAIL SHOWN ON SAME DRAWING.

SEAL

*Anastasia Hodych*  
ANASTASIA HODYCH  
Member No. 105

**SCATLIFF + MILLER + MURRAY**  
visionary urban design + landscapes

CLIENT  
**CITY OF WINNIPEG**

PROJECT  
**BROADWAY PLAZA AND WEBB PLACE SIDEWALK**

TITLE  
**BROADWAY PLAZA PLANTING PLAN AND DETAILS**

DESIGN	DRAWN	DATE - Y / M / D	SCALE
AH/NH	NH	2016/09/30	AS SHOWN
CHECKED	APPROVED	JOB NO.	DRAWING NO.
DKM	DKM	16-0107-006	L104