


ALARM DISPLAY & SWITCH/BUTTON QUICK REFERANCE

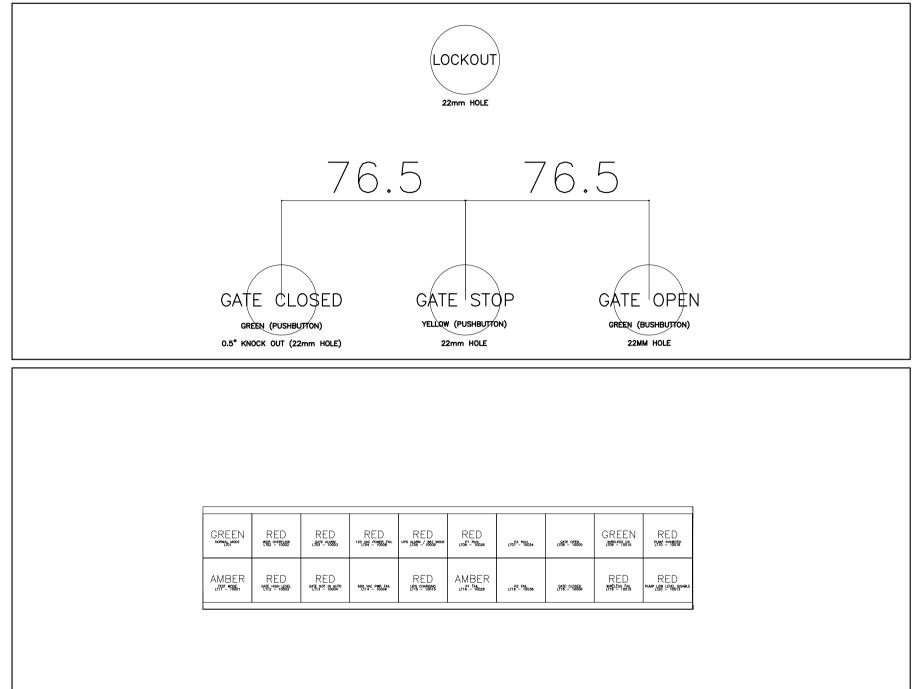


GREEN NORMAL MODE	WIER OVERFLOW LT02 - 10002	SLUICE GATE ALARM	120 VAC POWER FAIL 1704 - 10008	UPS ALARM 7 BAT MODE	GREEN LT06 - 10026	LT07 – 10034	CATE OPEN LTO8 – 10005	WIRELESS FAIL LT09 - 10015	PUMP AUTO INHIBITED
AMBER TEST MODE LT11 - 10001	GATE HIGH LEVEL LT12 - 10003	GATE NOT IN REMOTE	600 VAC PWR FAIL LT14 — 10006	AMBER UPS CHARGING LT15 - 10010	P1 FAIL LT16 - 10028	P2 FAIL LT16 – 10036	GATE CLOSED LT18 — 10006	LT19 —	PUMP LOW LOVEL DISABLE

DOOR ALARM DISPLAY LIGHT



No. 5750 Date: SEP. 07, 2016

G.B ELE				J -V	VSP	MI MI	MM GROUP	ENGINEER'S S
				1600 BUFFALO PLACE, WINNIPEG, MANITOBA CANADA R3T 6B8 PHONE: 204-477-6650 FAX: 204-474-2864 WWW.WSPGROUP.COM				
				DESIGNED BY	DG	CHECKED BY	HP	REGUS
				DRAWN BY	DG	APPROVED BY	HP	A PART
				HOR. SCALE	AS NOTED AS NOTED	RELEASED FOR CONSTRUCTION		BID OPPORTU
1	ISSUED FOR TENDER	09/07/16	HP	VERTICAL				
NO.	REVISIONS	DATE	BY	DATE 2010	6/09/07	DATE		PLOT DATE:

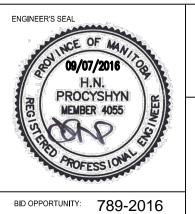

2016/09/07

THE Winnipeg WATER

THE CITY OF WINNIPEG WATER AND WASTE DEPARTMENT

OUTFALL GATE CHAMBER UPGRADES
RUBY STREET
SRS OUTFALL GATE CHAMBER

RTU-01 PANEL DOOR

ALARM DISPLAY LIGHT

5516047 - 115						
SHEET		OF				
	31		34			
CITY DRAWING NUMBER						
LD-7952						