

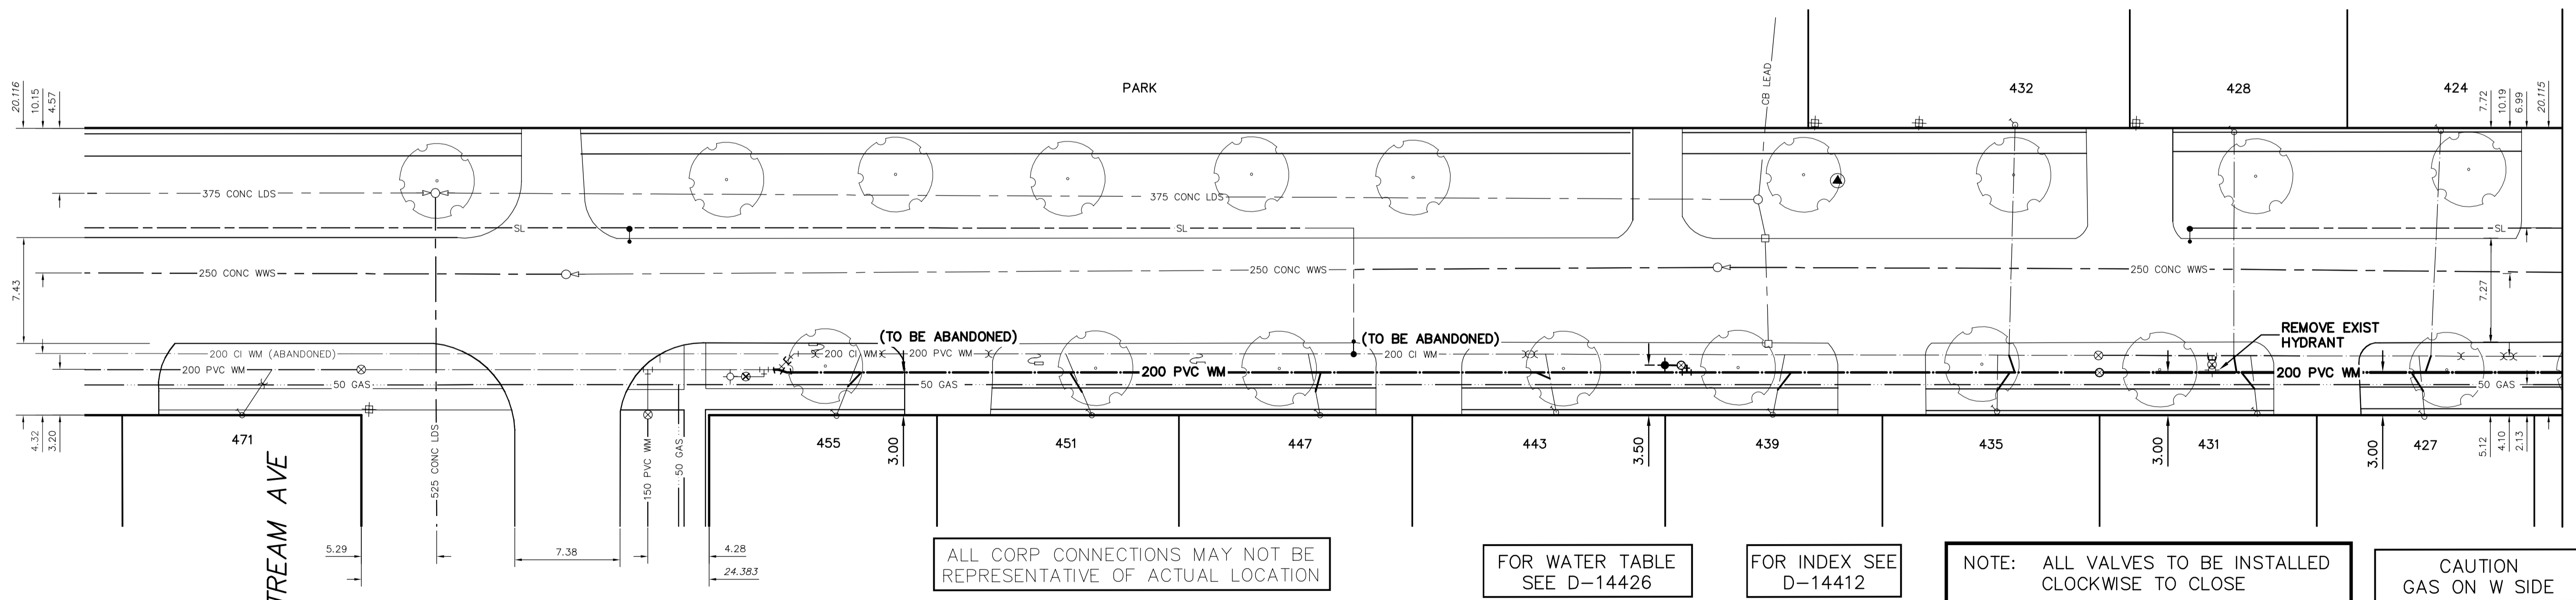


NOTE: CHAINAGES SHOWN ARE ALONG W. P. OF WIDLAKE STREET

WIDLAKE STREET

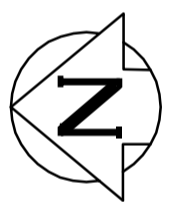

MATCHLINE 2+30.000
SEE DWG D-14426

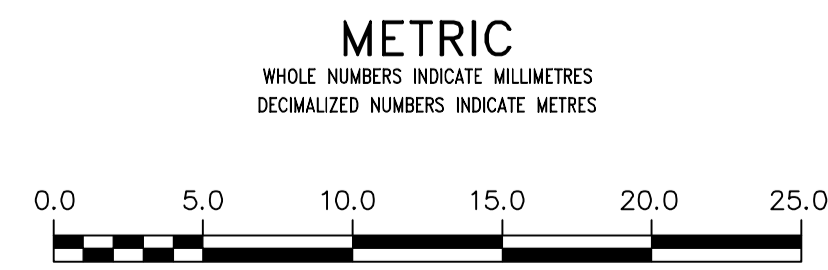

WARNING IF POWER EQUIPMENT OR EXPLOSIVES ARE TO BE USED FOR EXCAVATION ON THIS PROJECT THE CONTRACTOR MUST: 1) NOTIFY THE GAS COMPANY OF THE PROPOSED LOCATION OF EXCAVATION. 2) TAKE PRECAUTION TO AVOID DAMAGE TO GAS COMPANY INSTALLATIONS. SEE PROVINCIAL REGULATION 210/72 FOR DETAILS	LOCATION APPROVED UNDERGROUND STRUCTURES SUPV. U/G STRUCTURES COMMITTEE DATE NOTE: LOCATION OF UNDERGROUND STRUCTURES AS SHOWN ARE BASED ON THE BEST INFORMATION AVAILABLE BUT NO GUARANTEE IS GIVEN THAT ALL EXISTING UTILITIES ARE SHOWN OR THAT THE GIVEN LOCATIONS ARE EXACT. CONFIRMATION OF EXISTENCE AND EXACT LOCATION OF ALL SERVICES MUST BE OBTAINED FROM THE INDIVIDUAL UTILITIES BEFORE PROCEEDING WITH CONSTRUCTION.	B.M. ELEV. <table border="1"> <tr><td> </td><td> </td><td> </td><td> </td></tr> <tr><td> </td><td> </td><td> </td><td> </td></tr> <tr><td> </td><td> </td><td> </td><td> </td></tr> <tr><td> </td><td> </td><td> </td><td> </td></tr> <tr><td> </td><td> </td><td> </td><td> </td></tr> <tr><td> </td><td> </td><td> </td><td> </td></tr> </table>																									DESIGNED BY: ML CHECKED BY: SC DRAWN BY: RS APPROVED BY: KZ SCALE: HORIZONTAL 1:250, VERTICAL 1:50 RELEASED FOR CONSTRUCTION KAS ZUREK DATE: 2016 11 01 PLOT DATE: 2016 11 01	ENGINEER'S SEAL ORIGINAL SIGNED BY S.J.R. COURNOYER 16/10/31 CONSULTANT DRAWING NUMBER: -	THE CITY OF WINNIPEG WATER AND WASTE DEPARTMENT ENGINEERING DIVISION 2016 WATER MAIN RENEWALS CONTRACT 13 WIDLAKE STREET COLDSTREAM AVENUE TO 130 S OF COLDSTREAM AVENUE	SHEET 14 OF 15 CITY DRAWING NUMBER D-14425
ALL CORP CONNECTIONS MAY NOT BE REPRESENTATIVE OF ACTUAL LOCATION FOR WATER TABLE SEE D-14426 FOR INDEX SEE D-14412 NOTE: ALL VALVES TO BE INSTALLED CLOCKWISE TO CLOSE CAUTION GAS ON W SIDE																														