



5 OUTFALL #2: SECTION B-B  
L3.2 N.T.S.

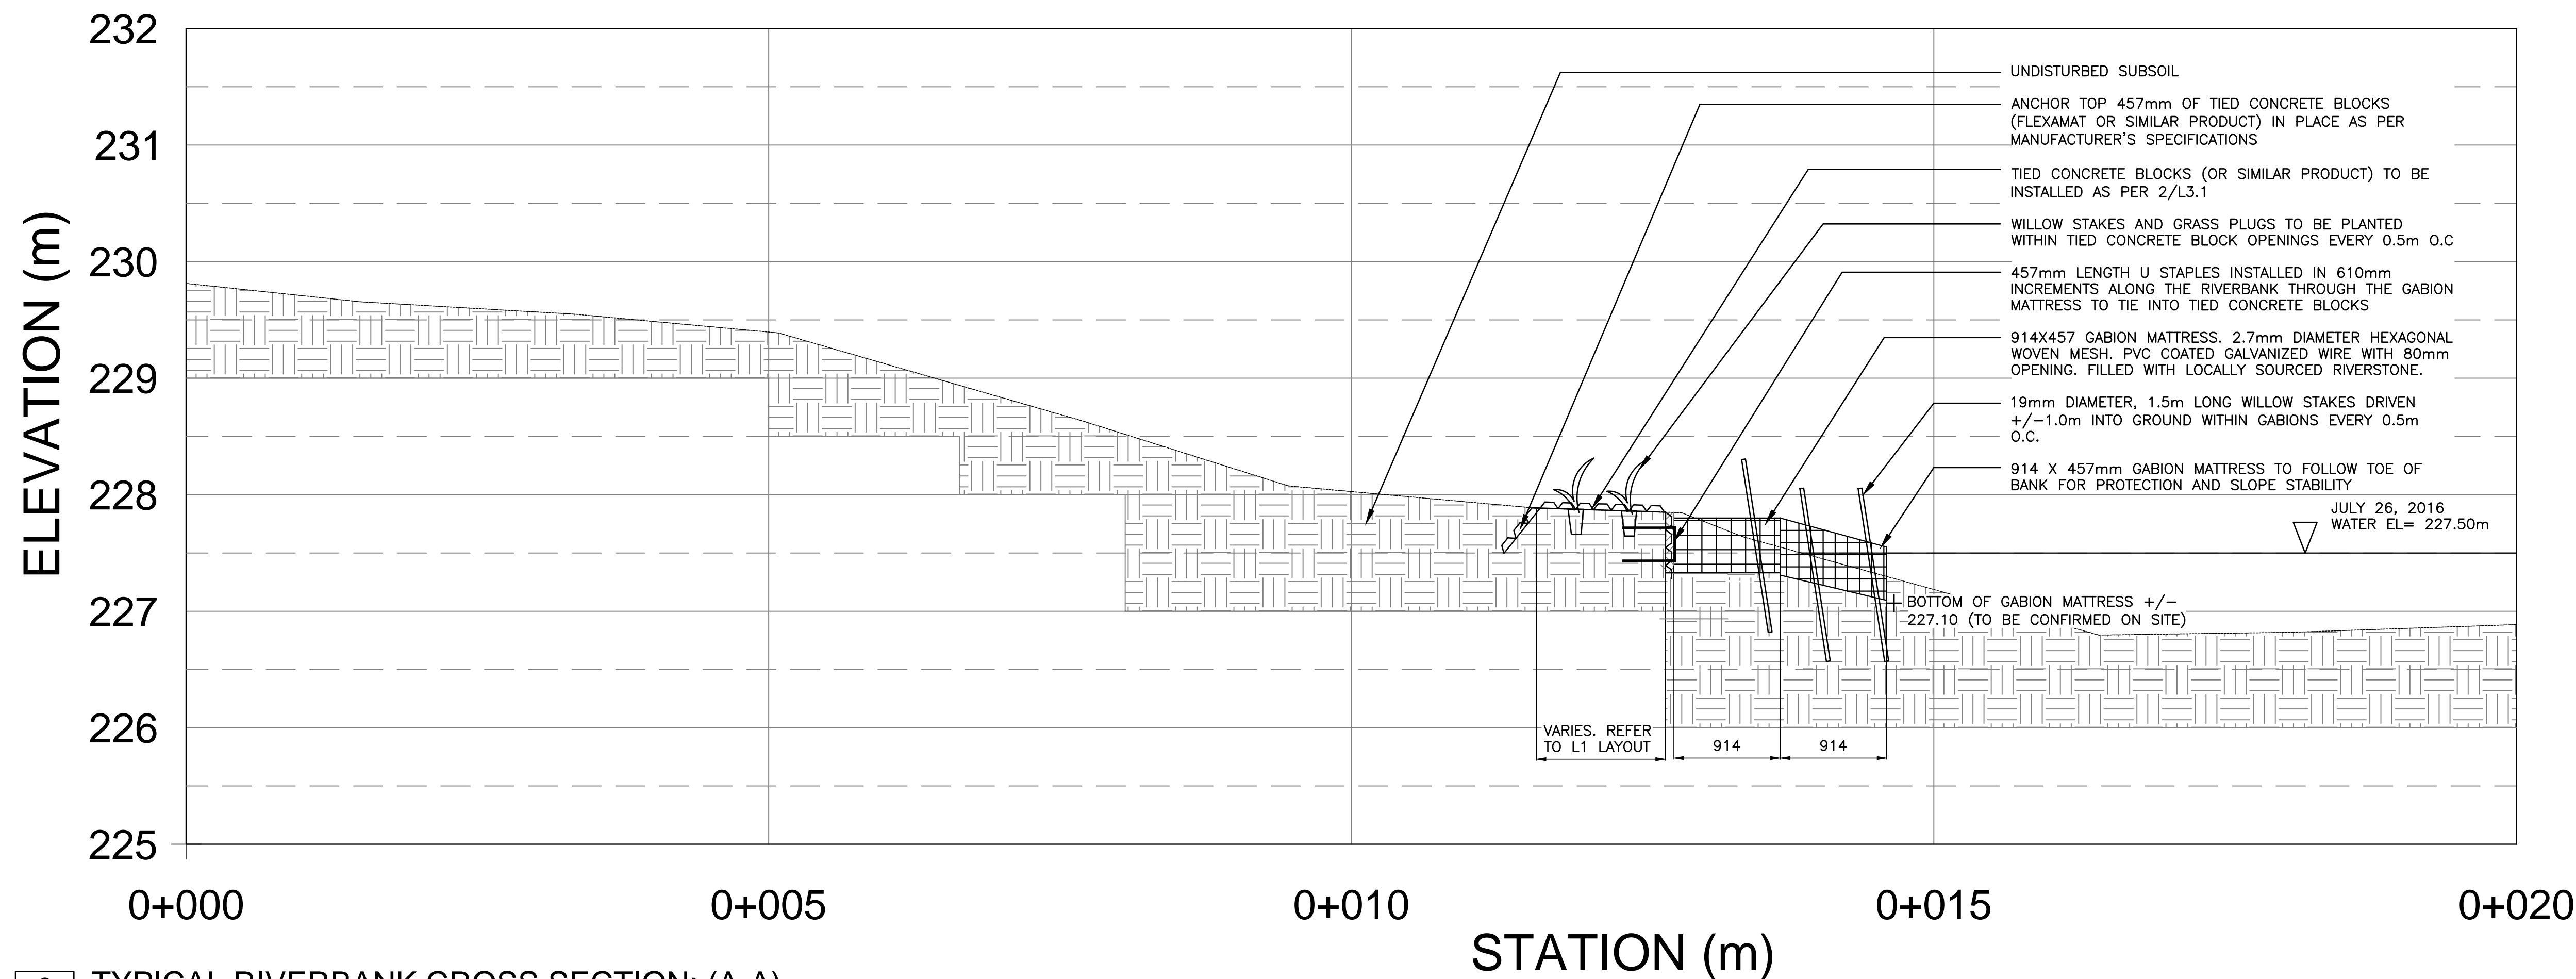

6 TYPICAL RIVERBANK CROSS SECTION: (A-A)  
L3.2

1	ISSUED FOR TENDER	16/10/19MN
21-09-2016	AS NOTED	
Designed By	Drawn By	Checked By
MN/SR	MN	SR

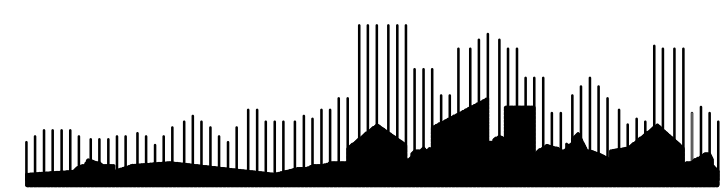

CITY OF WINNIPEG

JOHN BRUCE PARK  
SEINE RIVERBANK  
STABILIZATION

DETAILS