
HANDSART BOULEVARD

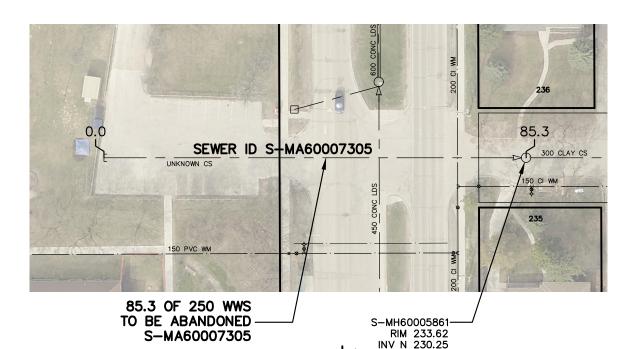



SEWER JUNCTION INFORMATION FROM SEWER VIDEO INSPECTION SEWER ID S-MA60007305 DISTANCE FROM MH ID S-MH60005861

DISTANCE DIAMETER CLOCK ****NO SERVICE JUNCTIONS****

> FOR INDEX SEE 11339

THE CITY OF WINNIPEG

WATER AND WASTE DEPARTMENT

ENGINEERING DIVISION

METRIC

WHOLE NUMBERS INDICATE MILLIMETRES DECIMALIZED NUMBERS INDICATE METRES

0.0	10.0	20.0	30.0	40.0

WARNING

IF POWER EQUIPMENT OR EXPLOSIVES ARE TO BE USED FOR EXCAVATION ON THIS PROJECT THE CONTRACTOR MUST:

1) NOTIFY THE GAS COMPANY OF THE PROPOSED LOCATION OF EXCAVATION.

2) TAKE PRECAUTION TO AVOID DAMAGE TO GAS COMPANY INSTALLATIONS.

SEE PROVINCIAL REGULATION 210/72 FOR DETAILS

LOCATION APPROVED UNDERGROUND STRUCTURES

SUPV. U/G STRUCTURES COMMITTEE

LOCATION OF UNDERGROUND STRUCTURES AS SHOWN ARE BASED ON THE BEST INFORMATION AVAILABLE BUT NO GUARANTEE IS GIVEN THAT ALL EXISTING UTILITIES ARE SHOWN OR THAT THE GIVEN LOCATIONS ARE EXACT. CONFIRMATION OF EXISTENCE AND EXACT LOCATION OF ALL SERVICES MUST BE OBTAINED FROM THE INDIVIDUAL UTILITIES BEFORE PROCEEDING WITH CONSTRUCTION.

ELEV. DESIGNED CHECKED BY SC DRAWN APPROVED ΚZ ΑD RELEASED FOR CONSTRUCTION SCALE: 1:750 HORIZONTAL ZUREK VERTICAL REVISIONS DATE DATE 2016 12 22 DATE 2016 12 21

ENGINEER'S SEAL ORIGINAL SIGNED BY COURNOYER 16/12/15

INV S 230.29

V

CORYDON

CONSULTANT DRAWING NUMBER

Winnipeg

2016 SEWER MAIN RENEWALS

BY ABANDONMENT

HANDSART BOULEVARD NODE S OF CORYDON AVENUE TO

1ST MH N OF CORYDON AVENUE

SHEET **5** OF **17** CITY DRAWING NUMBER

11342