


A1 SIZE (594 mm x 841 mm)
 Plotted: November 24, 2017 at 11:33:43 AM | Last saved by: BERRYK
 File: F:\2017\17M-0806-00 - Truro Creek Culvert Replacements\MM Drawings\17M-0806-00 Truro Creek Culvert Replacements DD Linwood 07-11 concrete and reinforcing details.dwg | Layout: 11 Reinforcing Details (Sheet 3 of 3)

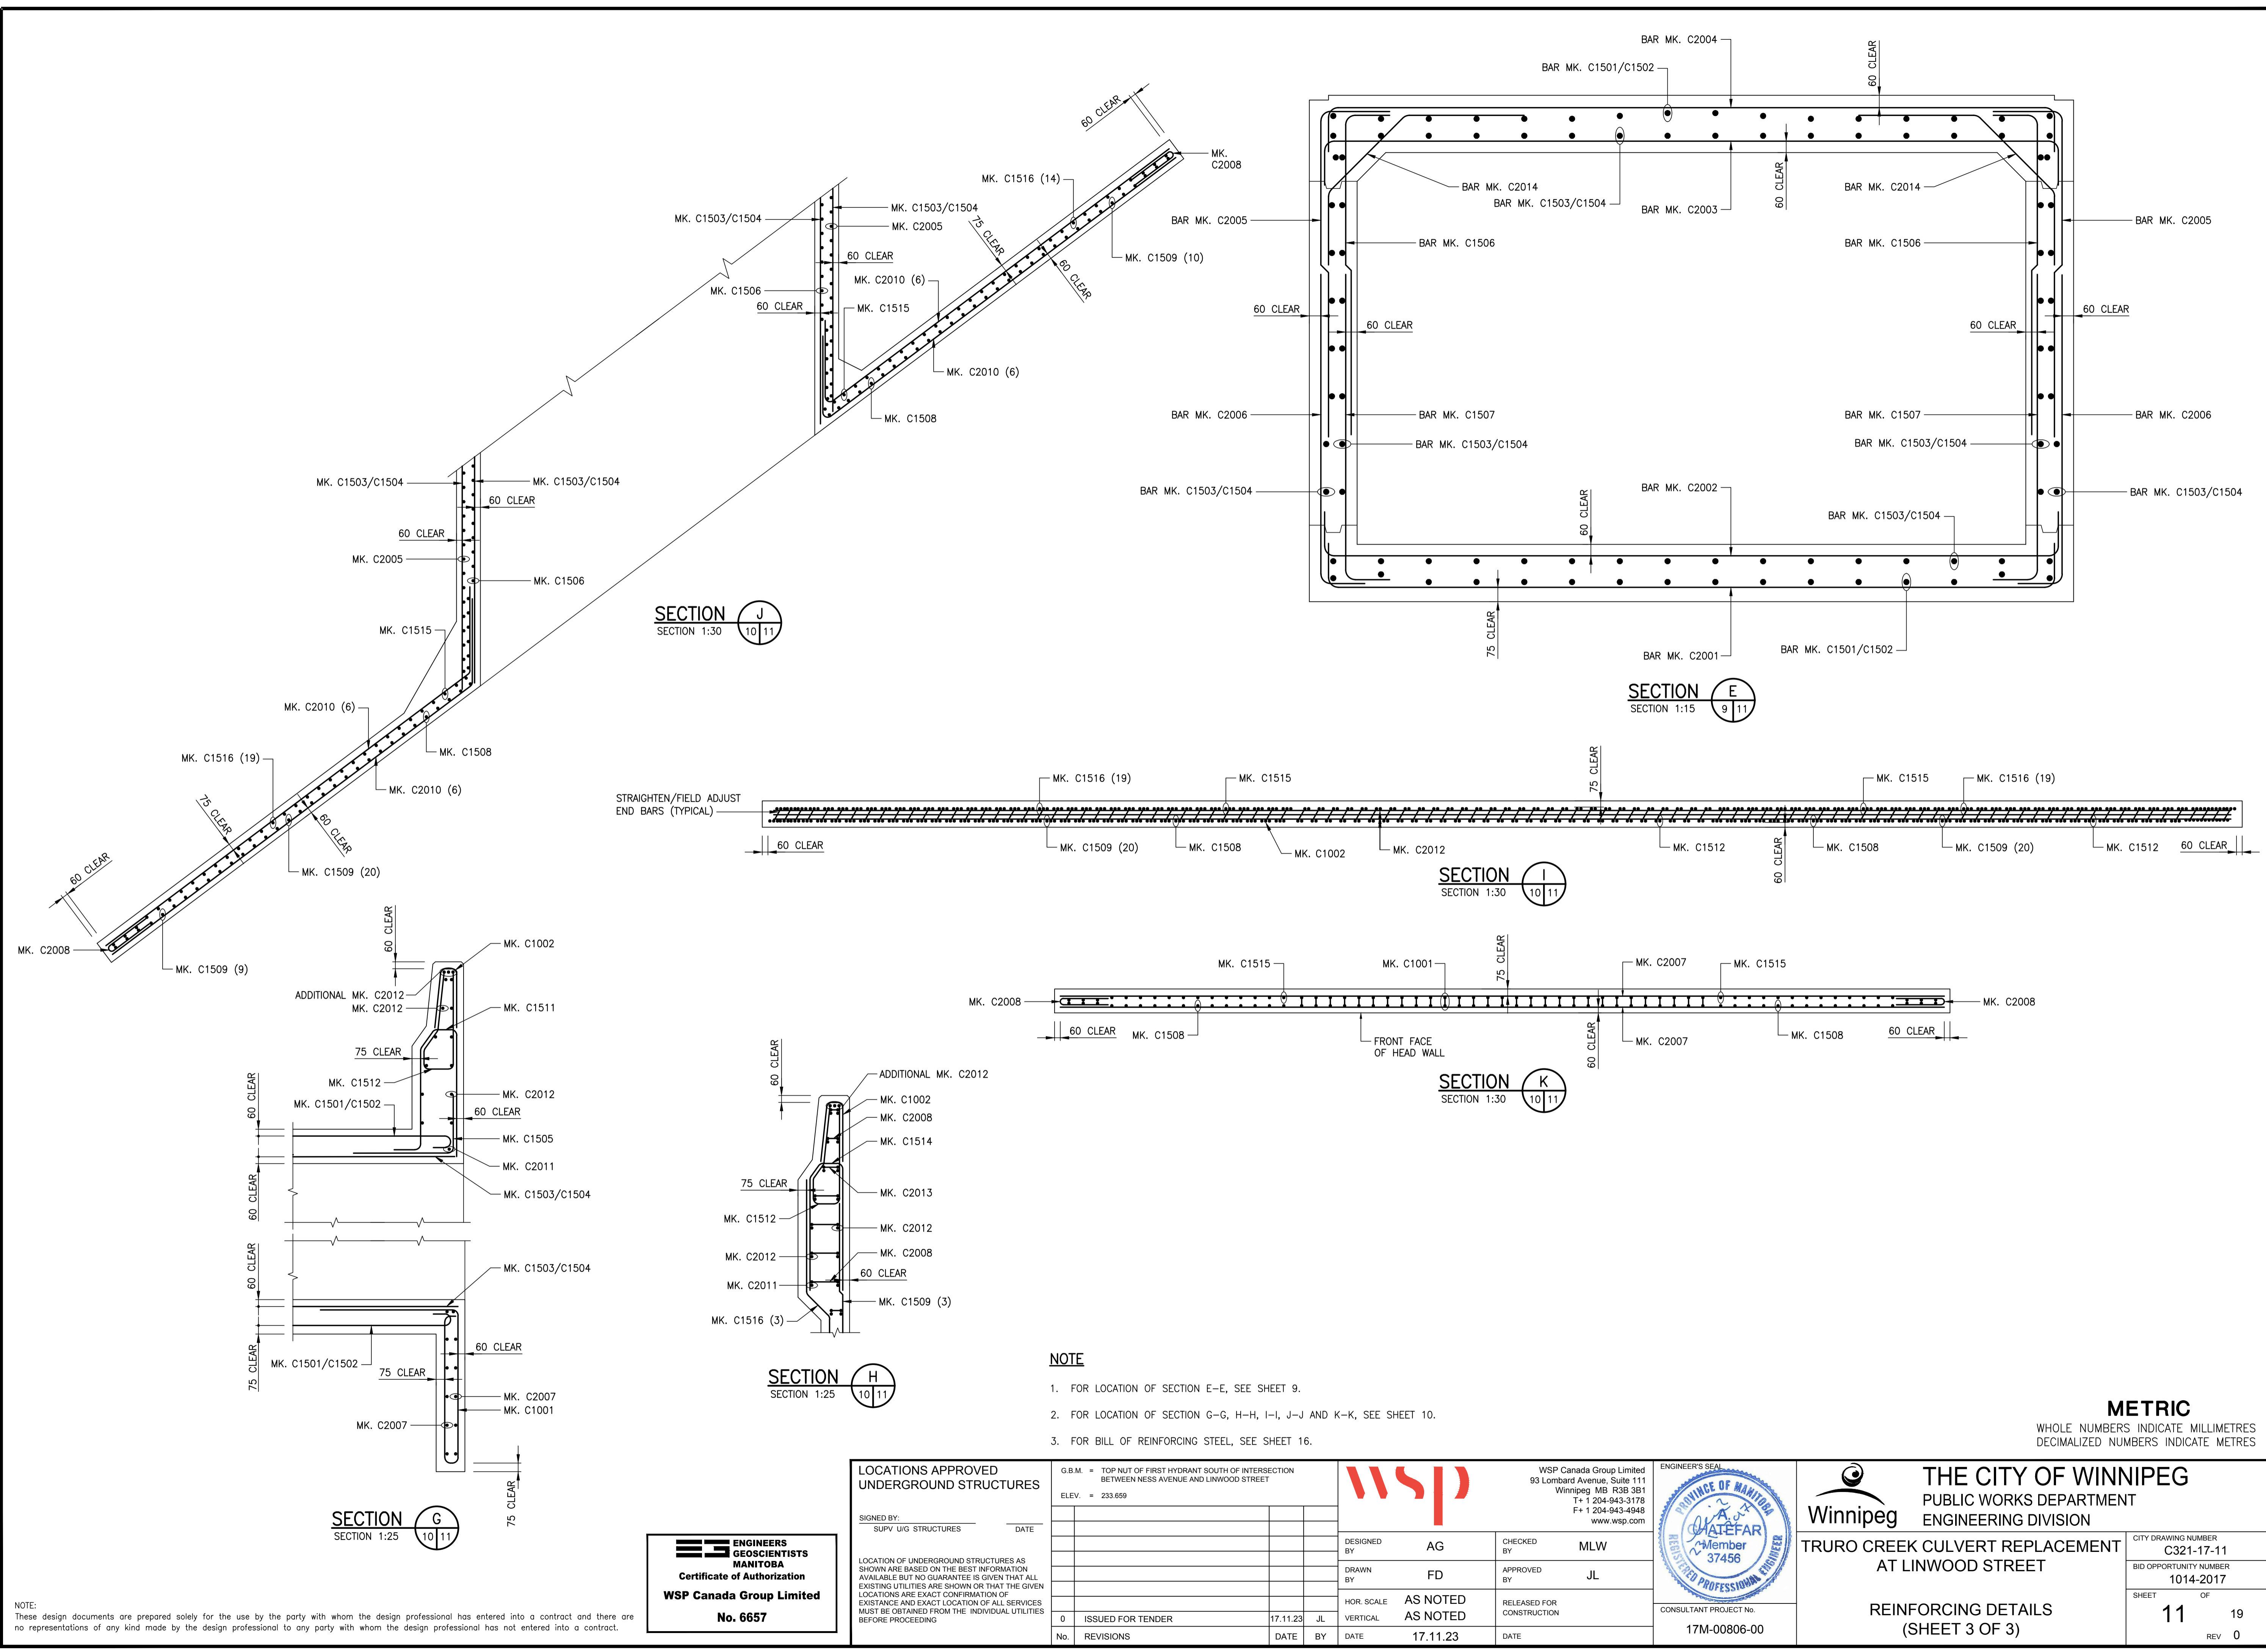


**ENGINEERS
 GEOSCIENTISTS
 MANITOBA**
 Certificate of Authorization
WSP Canada Group Limited
 No. 6657

**LOCATIONS APPROVED
 UNDERGROUND STRUCTURES**
 SIGNED BY: _____ DATE: _____
 SUPV/ UG STRUCTURES
 LOCATION OF UNDERGROUND STRUCTURES AS SHOWN ARE BASED ON THE BEST INFORMATION AVAILABLE BUT NO GUARANTEE IS GIVEN THAT ALL EXISTING UTILITIES ARE SHOWN OR THAT THE GIVEN LOCATIONS ARE EXACT CONFIRMATION OF EXISTANCE AND EXACT LOCATION OF ALL SERVICES MUST BE OBTAINED FROM THE INDIVIDUAL UTILITIES BEFORE PROCEEDING

G.B.M. = TOP NUT OF FIRST HYDRANT SOUTH OF INTERSECTION BETWEEN NESS AVENUE AND LINWOOD STREET	
ELEV. = 233.659	
DESIGNED BY	AG
DRAWN BY	FD
HOR. SCALE	AS NOTED
VERTICAL	AS NOTED
0 ISSUED FOR TENDER	17.11.23 JL
No. REVISIONS	DATE BY

		WSP Canada Group Limited 93 Lombard Avenue, Suite 111 Winnipeg MB R3B 3B1 T+ 1 204-943-3178 F+ 1 204-943-4948 www.wsp.com	
DESIGNED BY	AG	CHECKED BY	MLW
DRAWN BY	FD	APPROVED BY	JL
HOR. SCALE	AS NOTED	RELEASED FOR CONSTRUCTION	
VERTICAL	AS NOTED	DATE	17.11.23

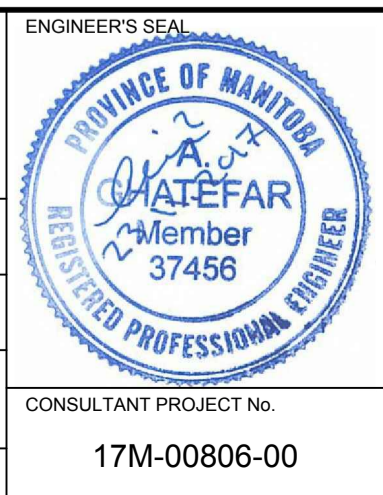

THE CITY OF WINNIPEG
 PUBLIC WORKS DEPARTMENT
 ENGINEERING DIVISION
**TRURO CREEK CULVERT REPLACEMENT
 AT LINWOOD STREET**
 REINFORCING DETAILS
 (SHEET 3 OF 3)

CITY DRAWING NUMBER: C321-17-11
 BID OPPORTUNITY NUMBER: 1014-2017
 SHEET OF: 11 OF 19
 REV 0

CONSULTANT PROJECT No.: 17M-0806-00

METRIC
 WHOLE NUMBERS INDICATE MILLIMETRES
 DECIMALIZED NUMBERS INDICATE METRES