


# FS 3 Equipment/Pipe Layout (A-3)

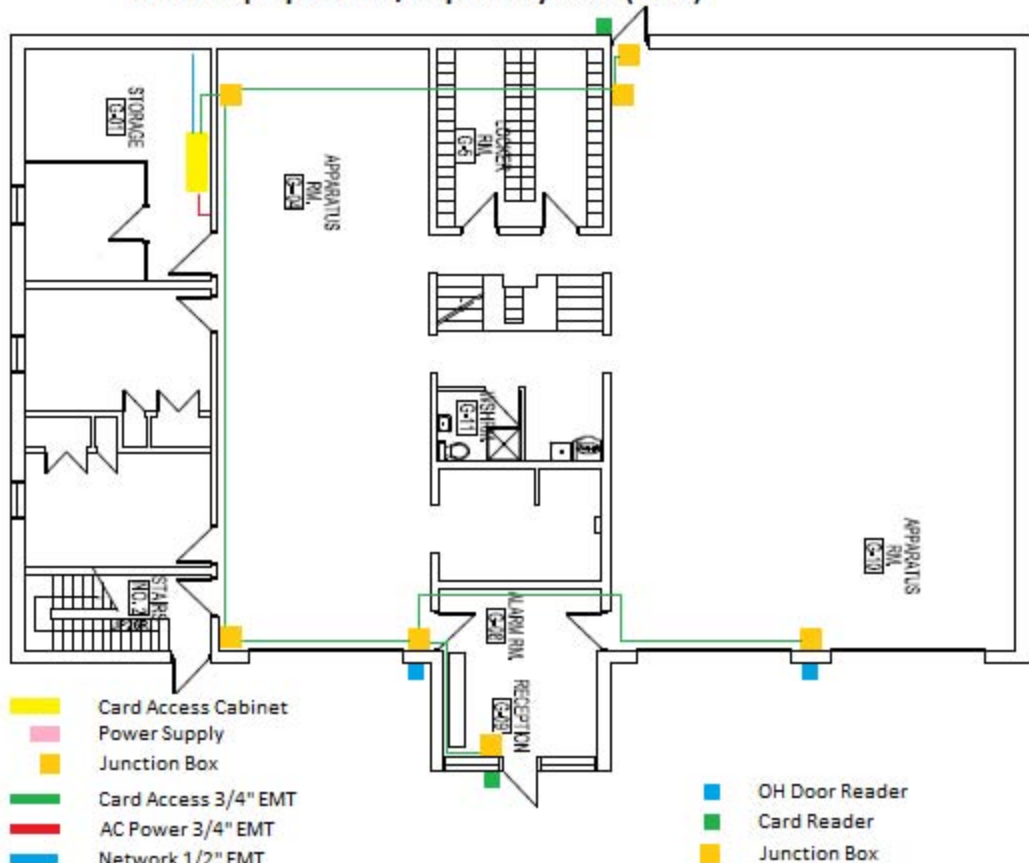

- Card Access Cabinet
- Power Supply
- Junction Box
- Card Access 3/4" EMT
- AC Power 3/4" EMT
- Network 1/2" EMT

- OH Door Reader
- Card Reader
- Junction Box