# **CODE REVIEW**

### Proposed Building - MBC Part 9:

- Major occupancy classification [9.10.2]: Group F Division 3 Low Hazard Industrial (storage, workshop)
- Proposed building area: 74 m²
   Proposed building height: 1 storey
- Fire department access [9.10.20.3]: Yes (Access route located off Woodvale Street)
- . Building is sprinklered: No
- Fire resistance ratings of structural members and assemblies [9.10.8.1]:
  - Group F Division 3 Up to 2 Storeys - Floors (except floors over crawspaces): 45 min
    - Mezzanine floors: No rating - Roofs: No rating

### **Spatial Separation:**

#### - South Wall [9.10.14]:

- Limiting Distance (LD) = 13.5 m (to existing fence)
- Exposing Building Face (EBF) = 40.0 m<sup>2</sup> (Allowable) > 39.9 m<sup>2</sup> (Actual)
- Unprotected Openings (UO) = 100% (Allowable) > Unprotected Openings = 41.0% (Actual)
- FRR = Not Rated
- Construction: Combustible or non-combustible
- Cladding: Non-combustible
- Ratio W/H = >2:1; 102 m<sup>2</sup> (Maximum) > 39.9 m<sup>2</sup> (Actual)

## - North Wall [9.10.14]:


- Limiting Distance (LD) = 12.90 m (to north property line)
   Exposing Building Face (EBF) = 34.8 m² (Actual)
   Unprotected Openings (UO) = 100% (Allowable) > Unprotected Openings (Actual) = 0%
- FRR = Not Rated
- Construction: Combustible or non-combustible
- Cladding: Non-combustible
- Ratio W/H = >3:1; 129 m² (Maximum) > 34.8m² (Actual)

#### - East Wall [9.10.14]:

- Limiting Distance (LD) = 25.45 m (to east property line)
- Exposing Building Face (EBF) = 45.25 m² (Actual)
- Unprotected Openings (UO) = 100% (Allowable) > Unprotected Openings (Actual) = 52.1%
- FRR = Not Rated
- Construction: Combustible or non-combustible
- Cladding: Non-combustible
- Ratio W/H = >2:1; 102 m<sup>2</sup> (Maximum) > 45.25 m<sup>2</sup> (Actual)

# - West Wall [9.10.14]:

- Limiting Distance (LD) = 13.25 m (to existing fence)
   Exposing Building Face (EBF) = 45.18 m² (Actual)
   Unprotected Openings (UO) = 100% (Allowable) > Unprotected Openings (Actual) = 16.6%
- FRR = Not Rated
- Construction: Combustible or non-combustible
- Cladding: Non-combustible
- Ratio W/H = >2:1; 102 m<sup>2</sup> (Maximum) > 45.18 m<sup>2</sup> (Actual)

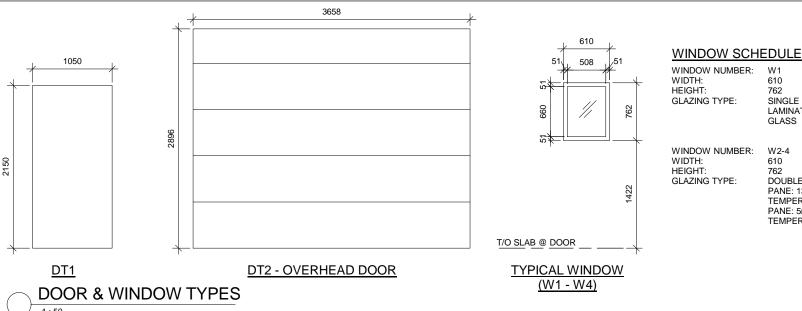

# **DOOR SCHEDULE**

DOOR NUMBER: DOOR TYPE: HARDWARE SET: WIDTH: HEIGHT: THICKNESS: DOOR MATERIAL: DOOR FINISH: DOOR FIRE RATING: INSULATED: FRAME TYPE: FRAME MATERIAL: FRAME FIRE RATING: FRAME FIRE RATING: FRAME FIRE STATING: GLAZING TYPE: COMMENTS:	GALVANIZED & PAINTED N/A PAINT DOOR AND FRAME; COLOUR TO BE SELECTED BY CONTRACT ADMINISTRATOR	DOOR NUMBER: DOOR TYPE: HARDWARE SET: WIDTH: HEIGHT: THICKNESS: DOOR MATERIAL: DOOR FINISH: DOOR FIRE RATING: INSULATED: FRAME TYPE: FRAME MATERIAL: FRAME FIRE RATING: FRAME FIRE RATING: FRAME FINISH: GLAZING TYPE: COMMENTS:	D4 D71 4 1050 2150* 44 16 GA. STEEL GALVANIZED & PAINTED NO YES FT1 14 GA. STEEL NO GALVANIZED & PAINTED NO PAINT DOOR AND FRAME; COLOUR TO BE SELECTED BY CONTRACT ADMINISTRATOR
DOOR NUMBER: DOOR TYPE: HARDWARE SET:	D2 DT1 2		*NOTE: DOOR TO BE UNDERCUT TO ALLOW VENITLATION & EXHAUST OF STAFF AREA
WIDTH: HEIGHT: THICKNESS: DOOR MATERIAL: DOOR FINISH: DOOR FIRE RATING: INSULATED: FRAME TYPE: FRAME MATERIAL: FRAME FIRE RATING: FRAME FINISH: GLAZING TYPE: COMMENTS:	1050 2150 44 16 GA. STEEL GALVANIZED & PAINTED 45 MIN. YES FT1 14 GA. STEEL 45 MIN. GALVANIZED & PAINTED N/A PAINT DOOR AND FRAME; COLOUR TO BE SELECTED BY CONTRACT ADMINISTRATOR	DOOR NUMBER:I DOOR TYPE: HARDWARE SET: WIDTH: HEIGHT: THICKNESS: DOOR MATERIAL: DOOR FINISH: DOOR FIRE RATING: INSULATED: FRAME TYPE: FRAME MATERIAL:	D5 DT2 - OVERHEAD DOOR N/A - REFER TO PROJECT SPECIFICATION 3658 2896 (610 PANELS) 51 20 GA. STEEL PREFINSIHED; WHITE (MATCH CLADDING) NO YES REFER TO DETAILS ON A501 STEEL
DOOR NUMBER: DOOR TYPE: HARDWARE SET: WIDTH: HEIGHT: THICKNESS: DOOR MATERIAL: DOOR FINISH: DOOR FIRE RATING: INSULATED: FRAME TYPE: FRAME MATERIAL: FRAME FIRE RATING: FRAME FINISH: GLAZING TYPE: COMMENTS:	D3 DT1 3 1050 2150 44 16 GA. STEEL GALVANIZED & PAINTED NO NO FT1 14 GA. STEEL NO GALVANIZED & PAINTED NO FAINT DOOR AND FRAME; COLOUR TO BE SELECTED BY CONTRACT ADMINISTRATOR	FRAME FIRE RATING: FRAME FINISH: GLAZING TYPE: COMMENTS:	NO GALVANIZED N/A HEAVY-DUTY WEATHERSTRIPPING; MEDIUM-DUTY ELECTRIC OPERATOR; KEYED LOCK WITH INTERLOCK TO ELECTRIC OPERATOR;OVERHEAD DOOR TO BE MODEL 3250 RIBBED STEEL COMMERCIAL DOOR SERIES DOORS BY C.H.I. OVERHEAD DOORS OR APPROVED EQUAL; OPERATOR TO BE MODEL MT-50 MEDIUM DUTY TROLLEY OPERATOR BY LIFTMASTER OR APPROVED EQUAL

WINDOW NUMBER: WIDTH: HEIGHT:


SINGLE GLAZED 13mm GLAZING TYPE: LAMINATED TEMPERED

**GLASS** 

WINDOW NUMBER: W2-4 WIDTH: 610 **HEIGHT** 

DOUBLE GLAZED; OUTER PANE: 5mm LAMINATED

PANE: 13mm LAMINATED TEMPERED GLASS: INNER TEMPERED GLASS

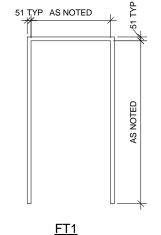

DOOR FRAME TYPES

# **DOOR HARDWARE SETS**

HARDWARE SET 1:			
1 Continuous Hinge	FM300	630	MR
1 Dormitory Lock	70 8225 LNL	US26D	SA
1 BEST Core	By City of Win	nipeg	BE
1 Concealed Overhead Stop	1-X36	630	RF
1 Door Closer	351 P10	EN	SA
1 Kick Plate	K1050 10"	US32D	RO
1 Threshold	2746x6A		PE
1 Gasketing	2891AS		PE
2 Gasketing	290AS		PE
1 Sweep	315CN		PE
1 Astragal	3572SP		PE
1 Viewer	620	CRM	RO

NOTE: Cut astragal to fit around the lock strike. Mount closer shoe to gasketing. Confirm threshold size required with CONTRACT ADMINISTRATOR prior to ordering.

HARDWARE SET 2:

THE WHITE CET E.			
3 Hinge	TA2714 NRP 4-1/2" x 4"	US26D	MI
1 Classroom Lock	28 70 10G37 LL	US26D	SA
1 BEST Core	By City of Winnipeg		BE
1 Door Closer	1431 PS	EN	SA
1 Kick Plate	K1050 10"	US32D	R
1 Threshold	172A		PE
1 Gasketing	2891AS		PE
1 Gasketing	290AS		PE
1 Sweep	315CN		PE

NOTE: Mount closer shoe to gasketing. Confirm threshold size required with CONTRACT ADMINISTRATOR prior to ordering.

HARDWARE SET 3:			
3 Hinge	TA2714 NRP 4-1/2" x 4"	US26D	Mk
1 Storeroom Lock	28 70 10G04 LL	US26D	SA
1 BEST Core	By City of Winnipeg		BE
1 Door Closer	1431 PS	EN	SA
1 Kick Plate	K1050 10"	US32D	RC
1 Threshold	172A		PΕ
1 Gasketing	2891AS		PΕ
1 Gasketing	290AS		PΕ
1 Sweep	315CN		PΕ

NOTE: Mount closer shoe to gasketing. Confirm threshold size required with CONTRACT ADMINISTRATOR prior to ordering.

HARDWARE SET 4:

3 Hinge	TA2714 NRP 4-1/2" x 4"	US26D	MŁ
1 Privacy Set	28 10U65 LL	US26D	SA
1 Door Pull	102-RKW	US28	RC
1 Door Closer	1431 P9	EN	SA
1 Wall Stop	406	US32D	RC

NOTE: Door pull to be mounted to inside of door as required by code.

204 486 8857 tal. 204 488 0218 for.

Project: Fraser's Grove Park

Drawing Title: Project Number: **BUILDING CODE SUMMARY** 1630

# Issue/Revision Date | Sheet No:

ISSUED FOR

G002 CONSTRUCTION

This drawing is property of the Architect and cannot be reproduced or used without the consent of the Architect. The contractor is responsible for checking and verifying all levels and dimensions and shall report all discrepancies to the Architect and obtain clarification prior to commencing work.

hridomancollahorative PARKS STORAGE SHED