

## **CONCRETE PILE SCHEDULE**


Pile Mark	Pile Diameter	Pile Length	Pile Reinf	Pile Capacity (ULS)
P1	406	9144	6-15M VERTICALS, 10M TIES 3 @ 150 O/C TOP, REMAINDER AT 1220 O/C	141 kN

T/O PILE ELEVATION SCHEDULE					
Elevation Mark	Cutoff Elevation				

99240

E1

CONCRETE BEAM SCHEDULE											
MARK-	BEAM SIZE		REINFORCING			ADDITIONAL REINFORCING	REF. SECTIO				
	WIDTH (mm)	DEPTH (mm)	ТОР	BOTTO M	STIRRUPS	SKIN REINF.	N				
GB1	203	910	2-20M	2-20M	10M @ 400 O/C	10M @ 1/4-PTS EA. FACE	1/S401				
GB2	203	610	2-20M	2-20M	10M @ 400 O/C	10M @1/4-PTS EA. FACE	2/S401				

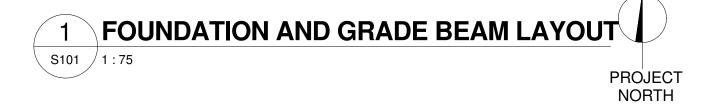





Certificate of Authorization

SWP Projects Ltd.

No. 6036 Expiry: April 30, 2018

678 MAIN STREET WIRNETS, MB R88 154 204 489 3857 tol. 204 488 0218 fee.

bridgmenocileborative | Project:

FRASER'S GROVE PARK / WAVERLEY WEST

Opportunity Number:

Drawing Title: FDTN & GRADE BEAM

ISSUED FOR CONSTRUCTION

Sheet No: S101

This drawing is property of the Architect and cannot be reproduced or used without the consent of the Architect. The contractor is responsible for checking and verifying all levels and dimensions and shall report all discrepancies to the Architect and obtain clarification prior to commencing work

hridomancollahorative PARKS STORAGE SHED

LAYOUT

Date:2017-06-09