


NOTES:

1. ALL DIMENSIONS ARE TO BACK OF CURB AND TO CENTRE OF LANE LINE
2. ALL LANE LINES 150mm WIDE
3. DASHED LANE LINES 3m LONG WITH 6m BREAK UNLESS NOTED OTHERWISE
4. BIKE STENCILS BY TRAFFIC SERVICES
5. 6m SPACING BETWEEN POLYPOST PAIRS BY TRAFFIC SERVICES
6. STOP LINES, CROSSWALK LINES AND CORRIDOR MARKINGS BY TRAFFIC SERVICES

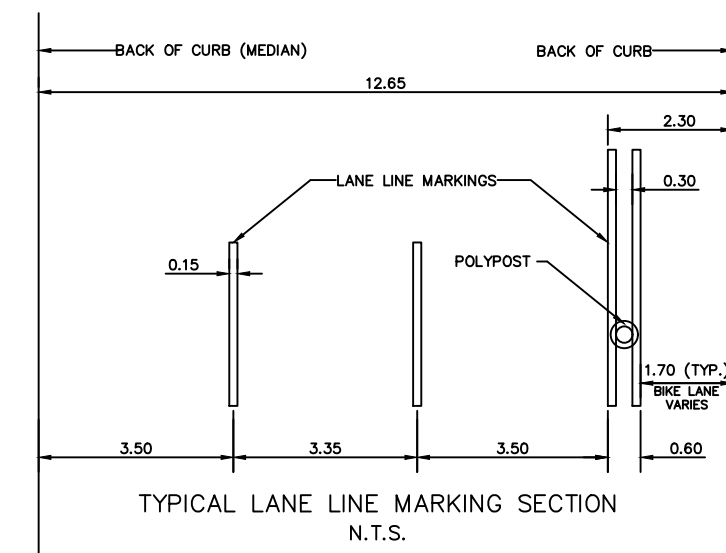

METRIC
WHOLE NUMBERS INDICATE MILLIMETRES
DECIMALIZED NUMBERS INDICATE METRES

BID OPPORTUNITY NO. 3-2017

⊕	HYDRANT	◆	---	LDS/WVS	---	CONCRETE	▨	LOCATION APPROVED
⊗	VALVE	●	---	WATERMAIN	---	CONCRETE SIDEWALK	▨	UNDERGROUND STRUCTURES
⊘	CURB STOP	●	---	GAS	---	ASPHALT	▨	
○	MANHOLE	●	---	TRAFFIC SIGNALS	---			
□	CATCH BASIN	■	---	HYDRO/STREET LIGHT	---	EXISTING	LEGEND - PLAN	PROPOSED
△	CURB INLET	▲	---	MTS	---			
⊠	UTILITY BOX	▲	---	CURB RENEWAL	---			
⊙	LIGHT STANDARD	●	---	PROPERTY LINE	---			
⊕	TRAFFIC SIGNAL POLE	●	---	RAMP CURB	---			
+	SURVEY BAR	+	231.000	ELEVATIONS	231.000			
⊙	GEODETIC BENCH MARK	⊙		TREE				
⊕	EXISTING	---	---	LEGEND - PLAN	---	EXISTING	LEGEND - PROFILE	PROPOSED

LOCATION APPROVED UNDERGROUND STRUCTURES

DATE

NOTE:
LOCATION OF UNDERGROUND STRUCTURES AS SHOWN ARE BASED ON THE BEST INFORMATION AVAILABLE. BUT NO GUARANTEE IS GIVEN THAT ALL EXISTING UTILITIES ARE SHOWN OR THAT THE GIVEN LOCATIONS ARE EXACT. CONFIRMATION OF EXISTENCE AND EXACT LOCATION OF ALL SERVICES MUST BE OBTAINED FROM THE INDIVIDUAL UTILITIES BEFORE PROCEEDING WITH CONSTRUCTION.

B.M.	GBM 82-004 Tbit. in W. Conc. foundation of Fire Hall 1.2m N. of S.W. Cor. of Bldg.	ELEV.	232.476
NO.	REVISIONS	DATE	BY
2.	SUBMIT FOR PLAN APPROVAL	17/03/24	R.C.
1.	SUBMIT FOR ENGINEERS REVIEW	17/02/06	R.C.

ENGINEERING DIVISION TECHNOLOGY SERVICES BRANCH 106 - 1155 PACIFIC AVE	
DESIGNED BY	R.M./M.S
CHECKED BY	R.W.
DRAWN BY	R.M./M.S
APPROVED BY	
HOR. SCALE:	1 : 500
VERTICAL:	
DATE	2017/03/24



THE CITY OF WINNIPEG
PUBLIC WORKS DEPARTMENT

PEMBINA HIGHWAY
FROM DE VOS ROAD TO KIRKBRIDGE DR./KILLARNEY AVE
REHABILITATION / ACTIVE TRANSPORTATION CORRIDOR
AND ASSOCIATED WORKS
INLAID LONGITUDINAL LANE LINE MARKINGS

CITY DRAWING NUMBER P-3480-13
SHEET 13 OF 13
13