

PRELIMINARY
NOT TO BE USED FOR CONSTRUCTION

ALL WATER SERVICES WITHIN THE LIMITS OF THE RECONSTRUCTION SHALL BE INSULATED AS PER SPECIFICATION E-10
PLAN :


- CONSTRUCTION NOTES**
- 1) CURB REPLACEMENT AS DIRECTED BY THE CONTRACT ADMINISTRATOR.
 - 2) ALL STREET RADIUS CURB UNDER 15M RADIUS SHALL BE REPLACED AS MODIFIED OR AS DIRECTED BY THE CONTRACT ADMINISTRATOR.
 - 3) INSTALL DETECTIBLE WARNING SURFACE TILES AT CURBS RAMP AS PER CW-3326

WARNING

IF POWER EQUIPMENT OR EXPLOSIVES ARE TO BE USED FOR EXCAVATION ON THIS PROJECT THE CONTRACTOR MUST:

- 1) OBTAIN CLEARANCE FROM THE GAS UTILITY PRIOR TO EXCAVATION.
- 2) TAKE PRECAUTION TO AVOID DAMAGE TO GAS UTILITY INSTALLATIONS.

SEE PROVINCIAL REGULATION 210/72 FOR DETAILS

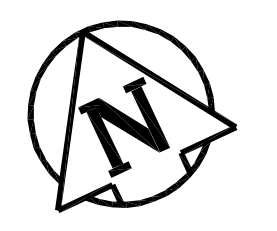

⊕	HYDRANT	◆	---	LDS/WWS	---	CONCRETE	▨	LOCATION APPROVED	B.M. IB SW CORNER OF 1103 ALEXANDER	ENGINEERING DIVISION TECHNOLOGY SERVICES BRANCH 106 - 1155 PACIFIC AVE	ENGINEER'S SEAL PROVINCE OF MANITOBA FIRST LAST Member # REGISTERED ENGINEER	THE CITY OF WINNIPEG PUBLIC WORKS DEPARTMENT	ALEXANDER AVENUE FROM McPHILLIPS ST TO YEOMANS ST CONCRETE RECONSTRUCTION AND ASSOCIATED WORKS FROM STA. 2+50 TO STA. 3+18.4	CITY DRAWING NUMBER SE-17-15 SHEET 4 OF 13
⊙	VALVE	●	---	WATERMAIN	---	CONCRETE SIDEWALK	▨	UNDERGROUND STRUCTURES	ELEV. 231.990					
⊖	CURB STOP	⊖	---	GAS	---	ASPHALT	▨			DRAWN BY E.H. & M.D.	APPROVED BY	CONCRETE RECONSTRUCTION AND ASSOCIATED WORKS		
○	MANHOLE	●	---	TRAFFIC SIGNALS	---	BRICK	▨							
⊠	CATCH BASIN	■	---	HYDRO/STREET LIGHT	---	CONCRETE PAVERS	▨							
⊔	CURB INLET	▲	---	MTS	---	FENCE	▨							
⊕	HYDRO POLE	●●	---	CURB RENEWAL	---	EXISTING	---							
⊕	LIGHT STANDARD	●●	---	PROPERTY LINE	---	LEGEND - PLAN	---							
⊕	TRAFFIC SIGNAL POLE	●●	---	RAMP CURB	---	NORTH GUTTER	---							
⊕	SURVEY BAR	+	---	ELEVATIONS	(231.000)	CENTER LINE	---							
⊕	TEST HOLE	⊕	---	TREE	---	SOUTH GUTTER	---							
EXISTING	LEGEND - PLAN	PROPOSED	---	EXISTING	LEGEND - PLAN	PROPOSED	---							


LOCATION APPROVED UNDERGROUND STRUCTURES

SUPR. U/G STRUCTURES COMMITTEE DATE

NOTE: LOCATION OF UNDERGROUND STRUCTURES AS SHOWN ARE BASED ON THE BEST INFORMATION AVAILABLE. BUT NO GUARANTEE IS GIVEN THAT ALL EXISTING UTILITIES ARE SHOWN OR THAT THE GIVEN LOCATIONS ARE EXACT. CONFIRMATION OF EXISTENCE AND EXACT LOCATION OF ALL SERVICES MUST BE OBTAINED FROM THE INDIVIDUAL UTILITIES BEFORE PROCEEDING WITH CONSTRUCTION.

1.	SUBMIT FOR PLAN APPROVAL	17/02/23	M.D		
NO.	REVISIONS	DATE	BY		

DESIGNED BY	E.H. & M.D.	CHECKED BY	R.W.
DRAWN BY	E.H. & M.D.	APPROVED BY	
HOR. SCALE:	1 : 250		
VERTICAL:	1 : 10		
DATE	2017/04/03		

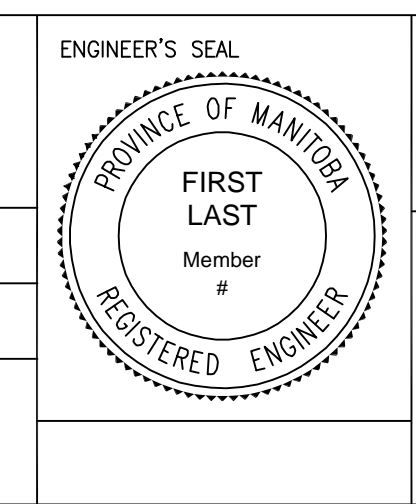

BID OPPORTUNITY NO. 4-2017

THE CITY OF WINNIPEG
PUBLIC WORKS DEPARTMENT

ALEXANDER AVENUE
FROM McPHILLIPS ST TO YEOMANS ST
CONCRETE RECONSTRUCTION AND ASSOCIATED WORKS
FROM STA. 2+50 TO STA. 3+18.4

CITY DRAWING NUMBER
SE-17-15
SHEET 4 OF 13

2