


TYPICAL CROSS SECTION
N.T.S.

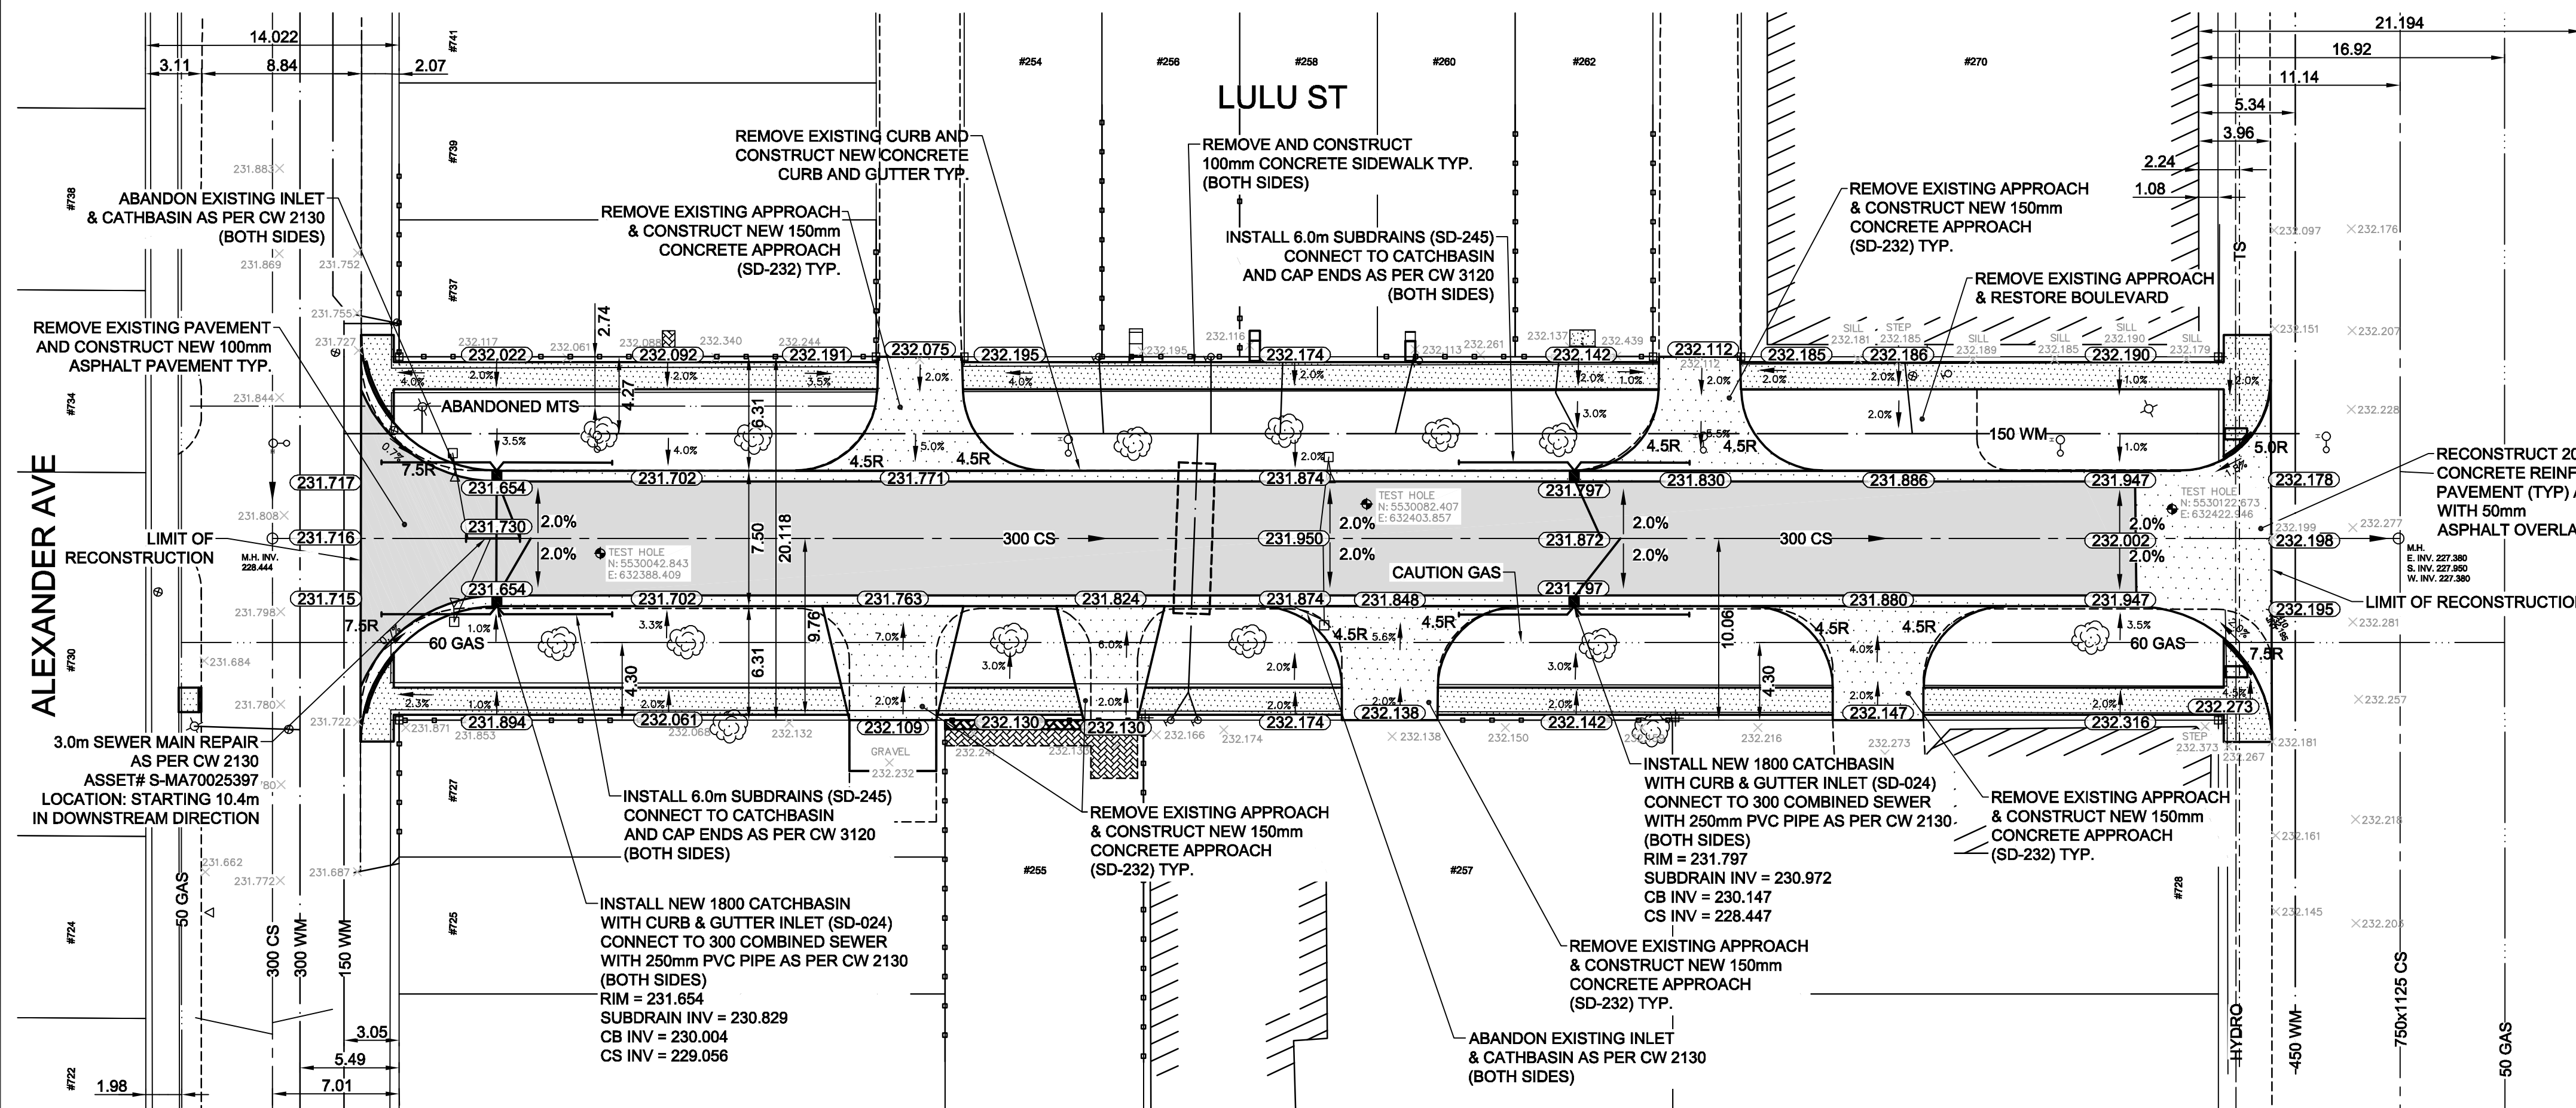

METRIC
WHOLE NUMBERS INDICATE MILLIMETRES
DECIMALIZED NUMBERS INDICATE METRES

PRELIMINARY
NOT TO BE USED FOR CONSTRUCTION

ALL WATER SERVICES WITHIN THE LIMITS OF THE RECONSTRUCTION SHALL BE INSULATED AS PER SPECIFICATION E-10

CONSTRUCTION NOTES

- 1) CURB REPLACEMENT AS DIRECTED BY THE CONTRACT ADMINISTRATOR.
- 2) ALL STREET RADIUS CURB UNDER 15M RADIUS SHALL BE REPLACED AS MODIFIED OR AS DIRECTED BY THE CONTRACT ADMINISTRATOR.
- 3) INSTALL DETECTIBLE WARNING SURFACE TILES AT CURB RAMPS AS PER CW-3326

WARNING

IF POWER EQUIPMENT OR EXPLOSIVES ARE TO BE USED FOR EXCAVATION ON THIS PROJECT THE CONTRACTOR MUST:

- 1) OBTAIN CLEARANCE FROM THE GAS UTILITY PRIOR TO EXCAVATION.
- 2) TAKE PRECAUTION TO AVOID DAMAGE TO GAS UTILITY INSTALLATIONS.

SEE PROVINCIAL REGULATION 210/72 FOR DETAILS

BID OPPORTUNITY NO. 4-2017

HYDRANT	LD/WW/S	CONCRETE	LOCATION APPROVED
VALVE	WATERMAIN	CONCRETE SIDEWALK	UNDERGROUND STRUCTURES
CURB STOP	GAS	ASPHALT	
MANHOLE	TRAFFIC SIGNALS	FENCE	
CATCH BASIN	HYDRO/STREET LIGHT	BRICK	
CURB INLET	MTS	CONCRETE PAVERS	
HYDRO POLE	CURB RENEWAL	LEGEND - PLAN	PROPOSED
LIGHT STANDARD	PROPERTY LINE	WEST GUTTER	
TRAFFIC SIGNAL POLE	RAMP CURB	CENTER LINE	
SURVEY BAR	ELEVATIONS	EAST GUTTER	
TEST HOLE	TREE		
EXISTING	LEGEND - PLAN	EXISTING	LEGEND - PROFILE
	PROPOSED		PROPOSED

IB @ NE CORNER 257 LULU
232.062

ENGINEERING DIVISION
TECHNOLOGY SERVICES BRANCH
106 - 1155 PACIFIC AVE

DESIGNED BY C.W. & M.D.
CHECKED BY R.W.

DRAWN BY T.K. & M.D.
APPROVED BY

HOR. SCALE: 1 : 250
VERTICAL: 1 : 10

1. SUBMIT FOR PLAN APPROVAL 17/02/23 M.D.
NO. REVISIONS DATE BY

PROVINCE OF MANITOBA
FIRST LAST
REGISTERED ENGINEER

THE CITY OF WINNIPEG
PUBLIC WORKS DEPARTMENT

LULU STREET
FROM ALEXANDER AVENUE TO LOGAN AVENUE
ASPHALT RECONSTRUCTION AND ASSOCIATED WORKS
FROM STA. 0+97.8 TO STA. 2+03.6

CITY DRAWING NUMBER
SE-17-16
SHEET 5 OF 13

1