


**ENGINEERS
GEOSCIENTISTS
MANITOBA**
Certificate of Authorization
Stantec Consulting Ltd.
No. 1301

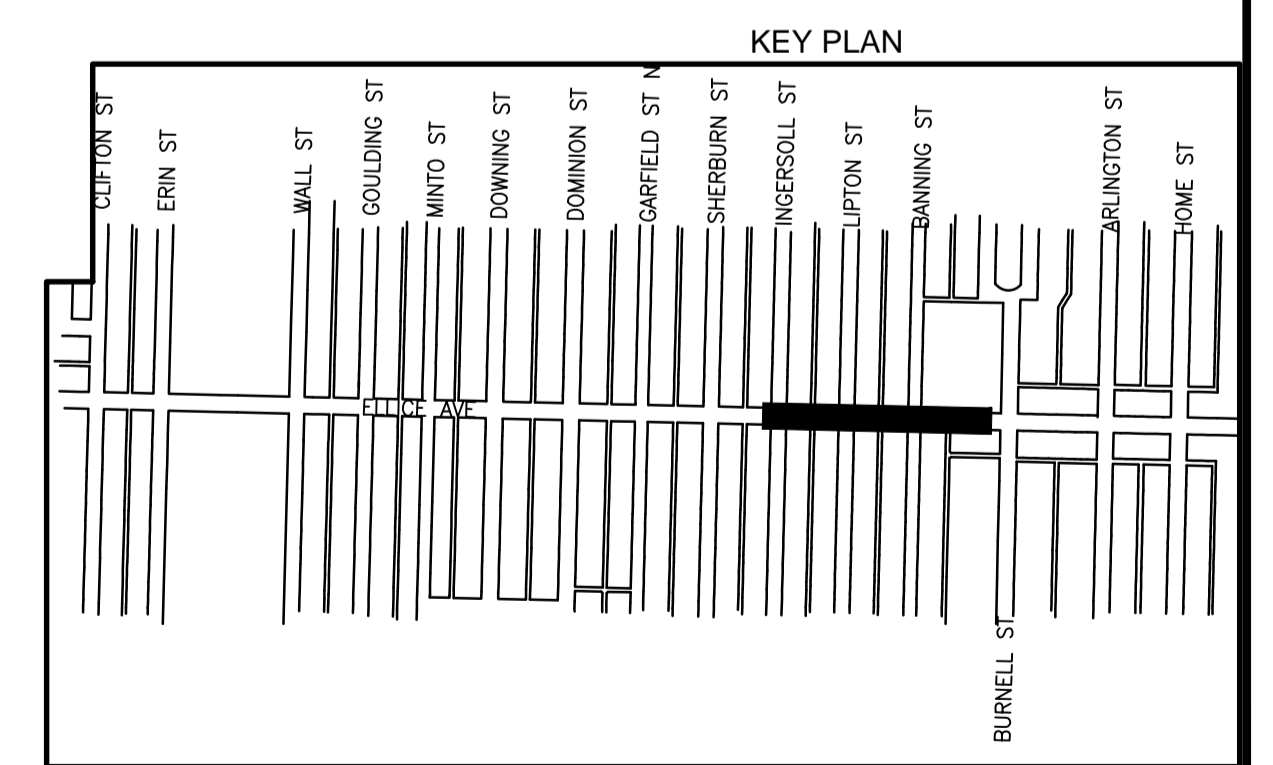

150 WM	WATERMAIN	150 WM	150 WM	WATERMAIN	150 WM	HYDRO	
+	HYDRANT, VALVE	+	+	HYDRANT VALVE	+	M.T.S.	
300 LDS	LAND DRAINAGE SEWER	300 LDS	300 LDS	LAND DRAINAGE SEWER	300 LDS	CONCRETE	
250 WWS	WASTE WATER SEWER	250 WWS	250 WWS	WASTE WATER SEWER	250 WWS	MILL AND OVERLAY	
X	PROFILE					CONCRETE SIDEWALK	
○	NORTH OR WEST GUTTER	○	○	MANHOLE	○	HYDRO POLE	
○	SOUTH OR EAST GUTTER	○	□	CATCH BASIN/CATCH PIT	○	SIGN	
◇	NORTH OR WEST R	▽	▽	CURB INLET	▽	PROPERTY LINE	
◇	SOUTH OR EAST R	▽	▽	CURB RENEWAL	▽	SURVEY BAR	
△	NORTH OR WEST DITCH	▽	▽	TRAFFIC SIGNAL	▽	ELEVATION	(31.334)
▽	SOUTH OR EAST DITCH	▽	▽	GAS	▽	SIDEWALK DETECTABLE	(32.515)
EXISTING	LEGEND-PROFILE	PROPOSED	EXISTING	LEGEND-PLAN	PROPOSED	EXISTING	LEGEND-PLAN

LOCATION APPROVED UNDERGROUND STRUCTURES

SUPV. U/G STRUCTURES COMMITTEE DATE

NOTE:
LOCATION OF UNDERGROUND STRUCTURES AS SHOWN ARE BASED ON THE BEST INFORMATION AVAILABLE BUT NO GUARANTEE IS GIVEN THAT ALL EXISTING UTILITIES ARE SHOWN OR THAT THE GIVEN LOCATIONS ARE EXACT. CONFIRMATION OF EXISTENCE AND EXACT LOCATION OF ALL SERVICES MUST BE OBTAINED FROM THE INDIVIDUAL UTILITIES BEFORE PROCEEDING WITH CONSTRUCTION.

B.M. ELEV.			
1	ISSUED FOR TENDER	17.06.12	
0	ISSUED FOR 100% REVIEW	17.05.30	
NO.	REVISIONS	DATE	BY

Stantec
500 - 311 Portage Avenue, Winnipeg MB
www.stantec.com

DESIGNED BY	D.L.	CHECKED BY	D.M.
DRAWN BY	G.P.	APPROVED BY	S.B.C.
HOR. SCALE:	1:250	RELEASED FOR CONSTRUCTION:	
VERTICAL:	1:10	DATE	2017.04.13

ENGINEER'S SEAL
PRELIMINARY DRAWING
NOT TO BE USED FOR CONSTRUCTION
CONSULTANT DRAWING NO. C102

THE CITY OF WINNIPEG
PUBLIC WORKS DEPARTMENT
ENGINEERING DIVISION

2017 REGIONAL STREET RENEWAL PROGRAM
ELLICE AVENUE
ERIN STREET TO ARLINGTON STREET
HORIZONTAL GEOMETRY & JOINT LAYOUT

SHEET 3 OF 20
CAD FILE DRAWING NUMBER 07271c-10-xxx.dwg
CITY DRAWING NUMBER P-3485-03

V:\1137\active\113707271\0300_drawing\0302_sheet_files\02_civil\07271c-101-xxx.dwg