


APPENDIX 'E'

BUS STOP PAVING STONE SKETCH

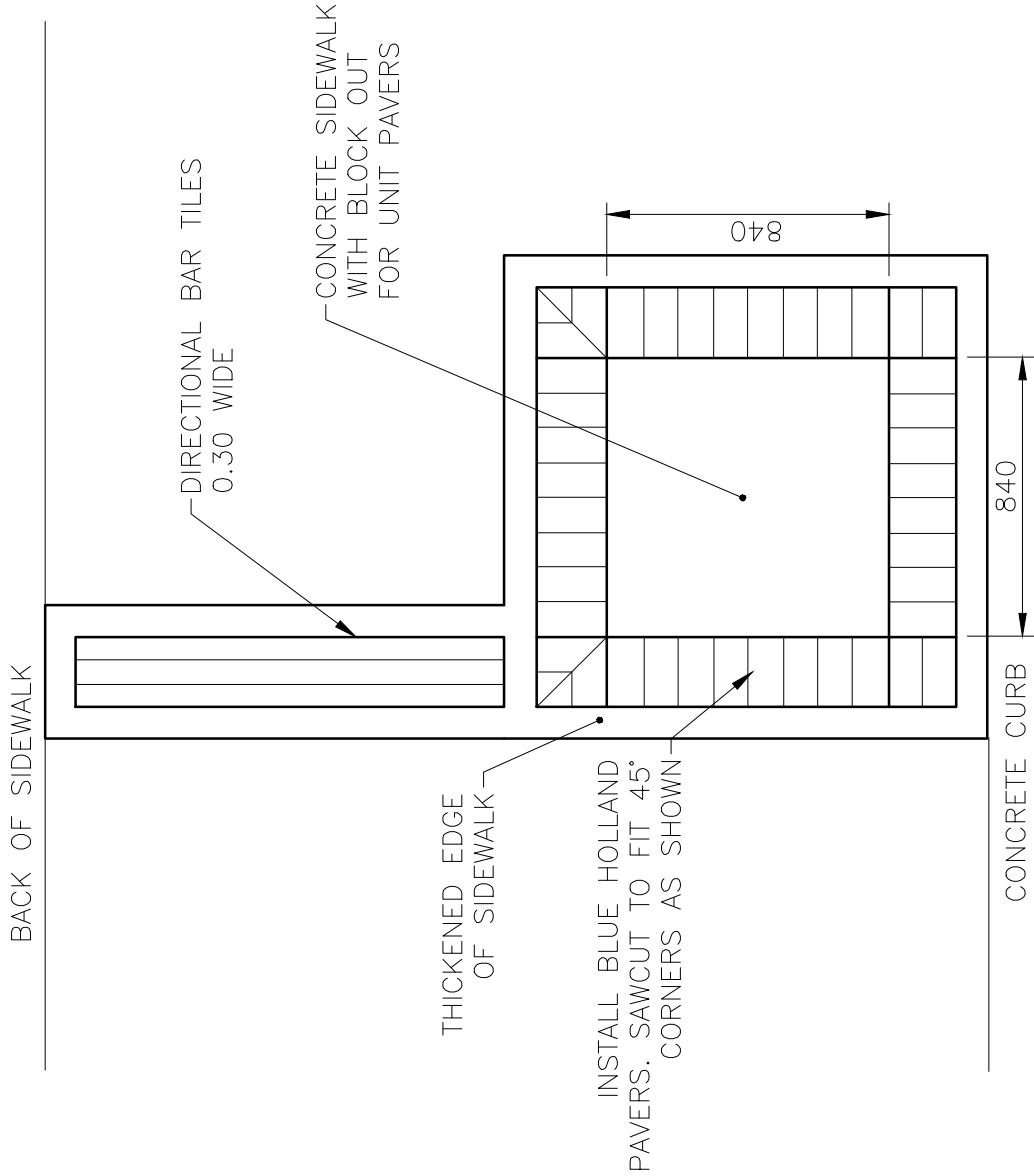

WARNING

IF POWER EQUIPMENT OR EXPLOSIVES ARE TO BE USED FOR EXCAVATION ON THIS PROJECT THE CONTRACTOR MUST:

- 1) NOTIFY THE GAS COMPANY OF THE PROPOSED LOCATION OF EXCAVATION.
- 2) TAKE PRECAUTION TO AVOID DAMAGE TO GAS COMPANY INSTALLATIONS.

SEE PROVINCIAL REGULATION 140/92 FOR DETAILS

METRIC

WHOLE NUMBERS INDICATE MILLIMETRES
DECIMALIZED NUMBERS INDICATE METRES

July, 2017
###

ORIGINAL SHEET - ISO 8.5x11 H - v13.12



Stantec Consulting Ltd.

500 - 311 Portage Avenue
Winnipeg MB Canada R3B 2B9

Tel. 204.489.5900 Fax. 204.453.9012
www.stantec.com

Client/Project

CITY OF WINNIPEG
2017 WALK/BIKE
INFRASTRUCTURE PROGRAM

Figure No.

DETAIL

Title

BUS STOP PAVING STONES (TYP)

Legend

Notes

SCALE: N.T.S.