


P:\2018\160165800-2018 Regional Street Renewal Program\CAD\07_Sheets\Staging\1601658-Inkster-ST-01.dwg Last Saved: 2/12/2019 10:48 AM by kberard Plotted: 2/12/2019 11:35 AM by Kevin Berard

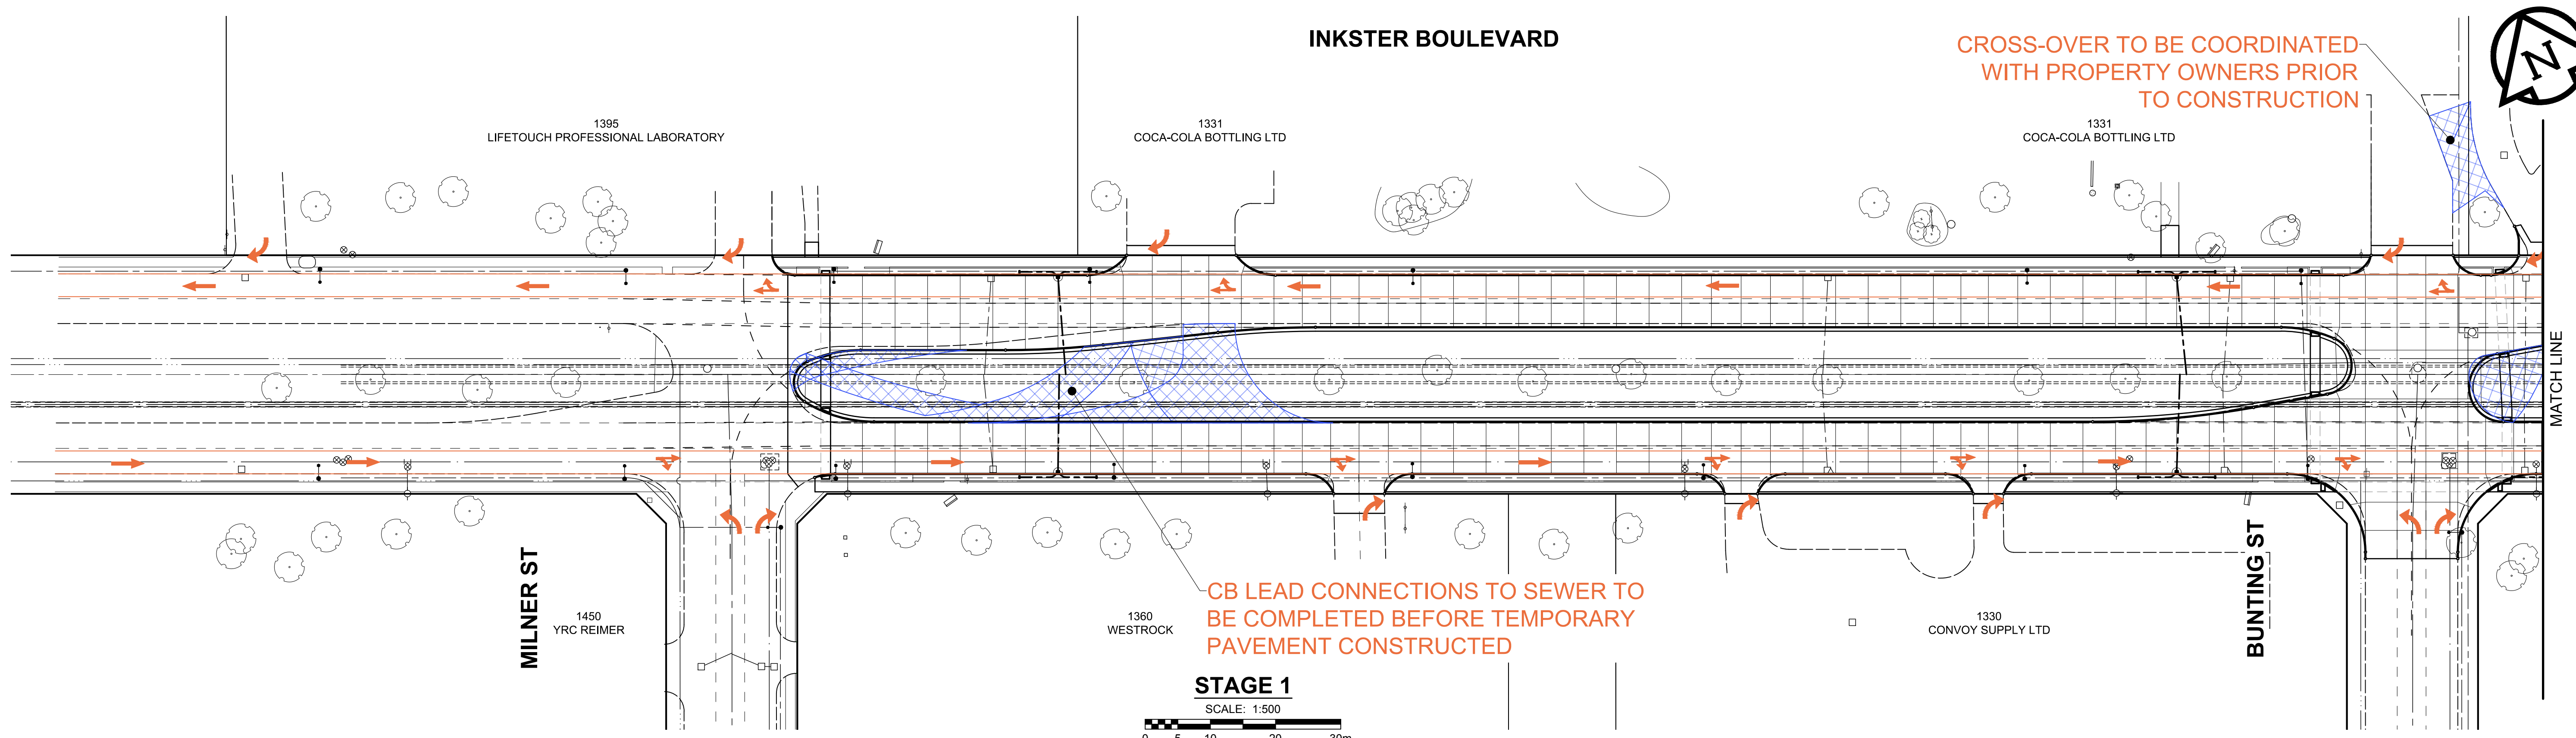

LEGEND

STAGE 1 - TRAFFIC	
STAGE 1 - TEMP PAVEMENT	
STAGE 1 - CONSTRUCTION	
STAGE 1 - SIDEWALK	

**CITY OF WINNIPEG
INKSTER BOULEVARD
RECONSTRUCTION
STAGING - STAGE 1
INKSTER BOULEVARD
FIGURE ST-01**