


NOTE: CHAINAGES SHOWN ARE ALONG S SHOULDER OF GUNN RD


GUNN ROAD

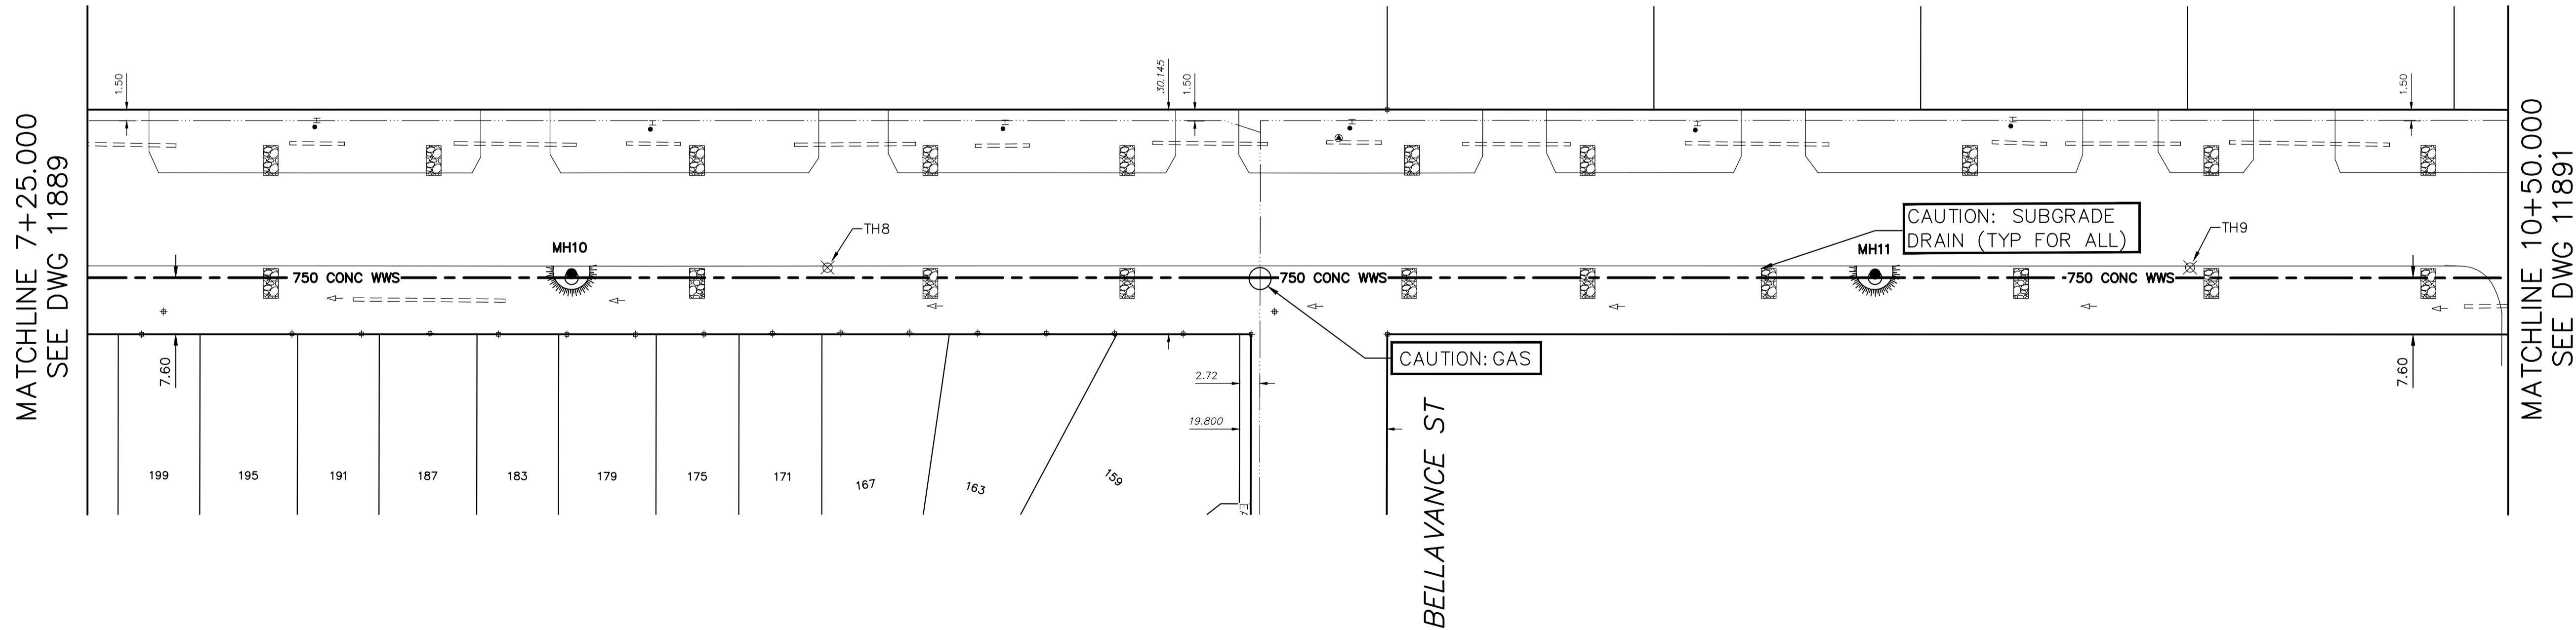

MATCHLINE 7+25.000  
SEE DWG 11889

MATCHLINE 10+50.000  
SEE DWG 11891

FOR INDEX SEE 11885

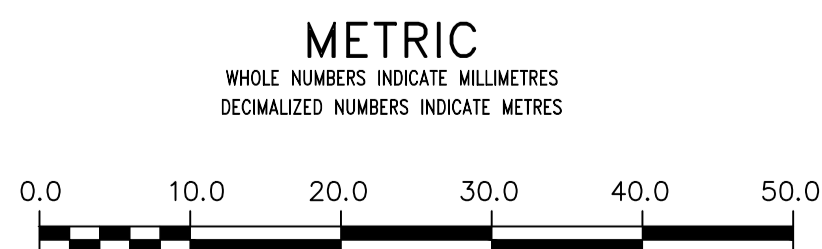

**WARNING**  
IF POWER EQUIPMENT OR EXPLOSIVES ARE TO BE USED FOR EXCAVATION ON THIS PROJECT THE CONTRACTOR MUST:  
1) NOTIFY THE GAS COMPANY OF THE PROPOSED LOCATION OF EXCAVATION.  
2) TAKE PRECAUTION TO AVOID DAMAGE TO GAS COMPANY INSTALLATIONS.  
SEE PROVINCIAL REGULATION 210/72 FOR DETAILS

**LOCATION APPROVED UNDERGROUND STRUCTURES**  
SUPV. U/G STRUCTURES COMMITTEE DATE  
NOTE:  
LOCATION OF UNDERGROUND STRUCTURES AS SHOWN ARE BASED ON THE BEST INFORMATION AVAILABLE BUT NO GUARANTEE IS GIVEN THAT ALL EXISTING UTILITIES ARE SHOWN OR THAT THE GIVEN LOCATIONS ARE EXACT. CONFIRMATION OF EXISTENCE AND EXACT LOCATION OF ALL SERVICES MUST BE OBTAINED FROM THE INDIVIDUAL UTILITIES BEFORE PROCEEDING WITH CONSTRUCTION.

B.M. ELEV.		DESIGNED BY		CHECKED BY	
		DB		DB	
		RS		KZ	
		SCALE: HORIZONTAL 1:500 VERTICAL 1:50		RELEASED FOR CONSTRUCTION K. ZUREK	
		DATE	2018 12 13	DATE	2018 12 12

ENGINEER'S SEAL	
ORIGINAL SIGNED BY	K.R. ZUREK
DATE	18/12/12
CONSULTANT DRAWING NUMBER	-

**THE CITY OF WINNIPEG**  
WATER AND WASTE DEPARTMENT  
ENGINEERING DIVISION  
NORTH TRANSCONA WASTE WATER  
INTERCEPTOR SEWER - PLESSIS ROAD AND GUNN ROAD  
**GUNN ROAD**  
625 E OF PLESSIS TO  
653 W OF DAY STREET

<b>Winnipeg</b>		SHEET 7 OF 10
Gunn Road		CITY DRAWING NUMBER
625 E OF PLESSIS TO 653 W OF DAY STREET		11890