
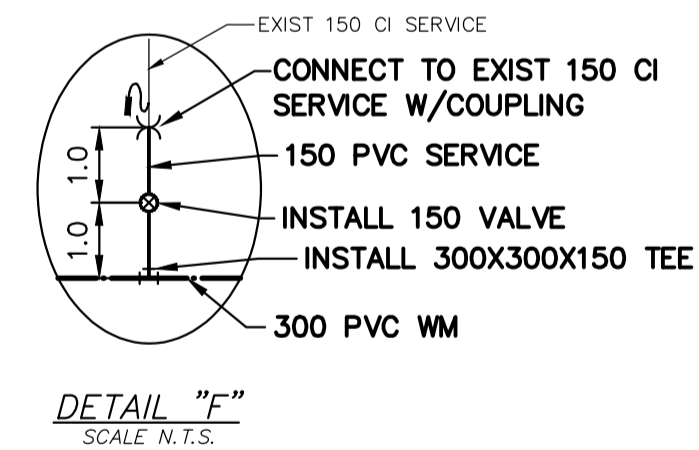
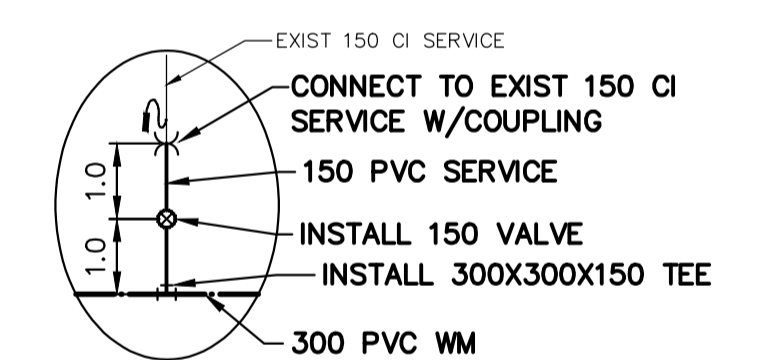
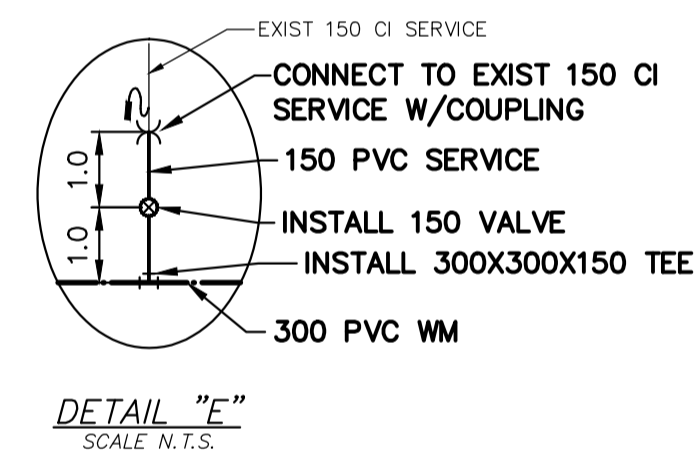


NOTE: CHAINAGES SHOWN ARE ALONG S. R. OF BANNATYNE AVENUE

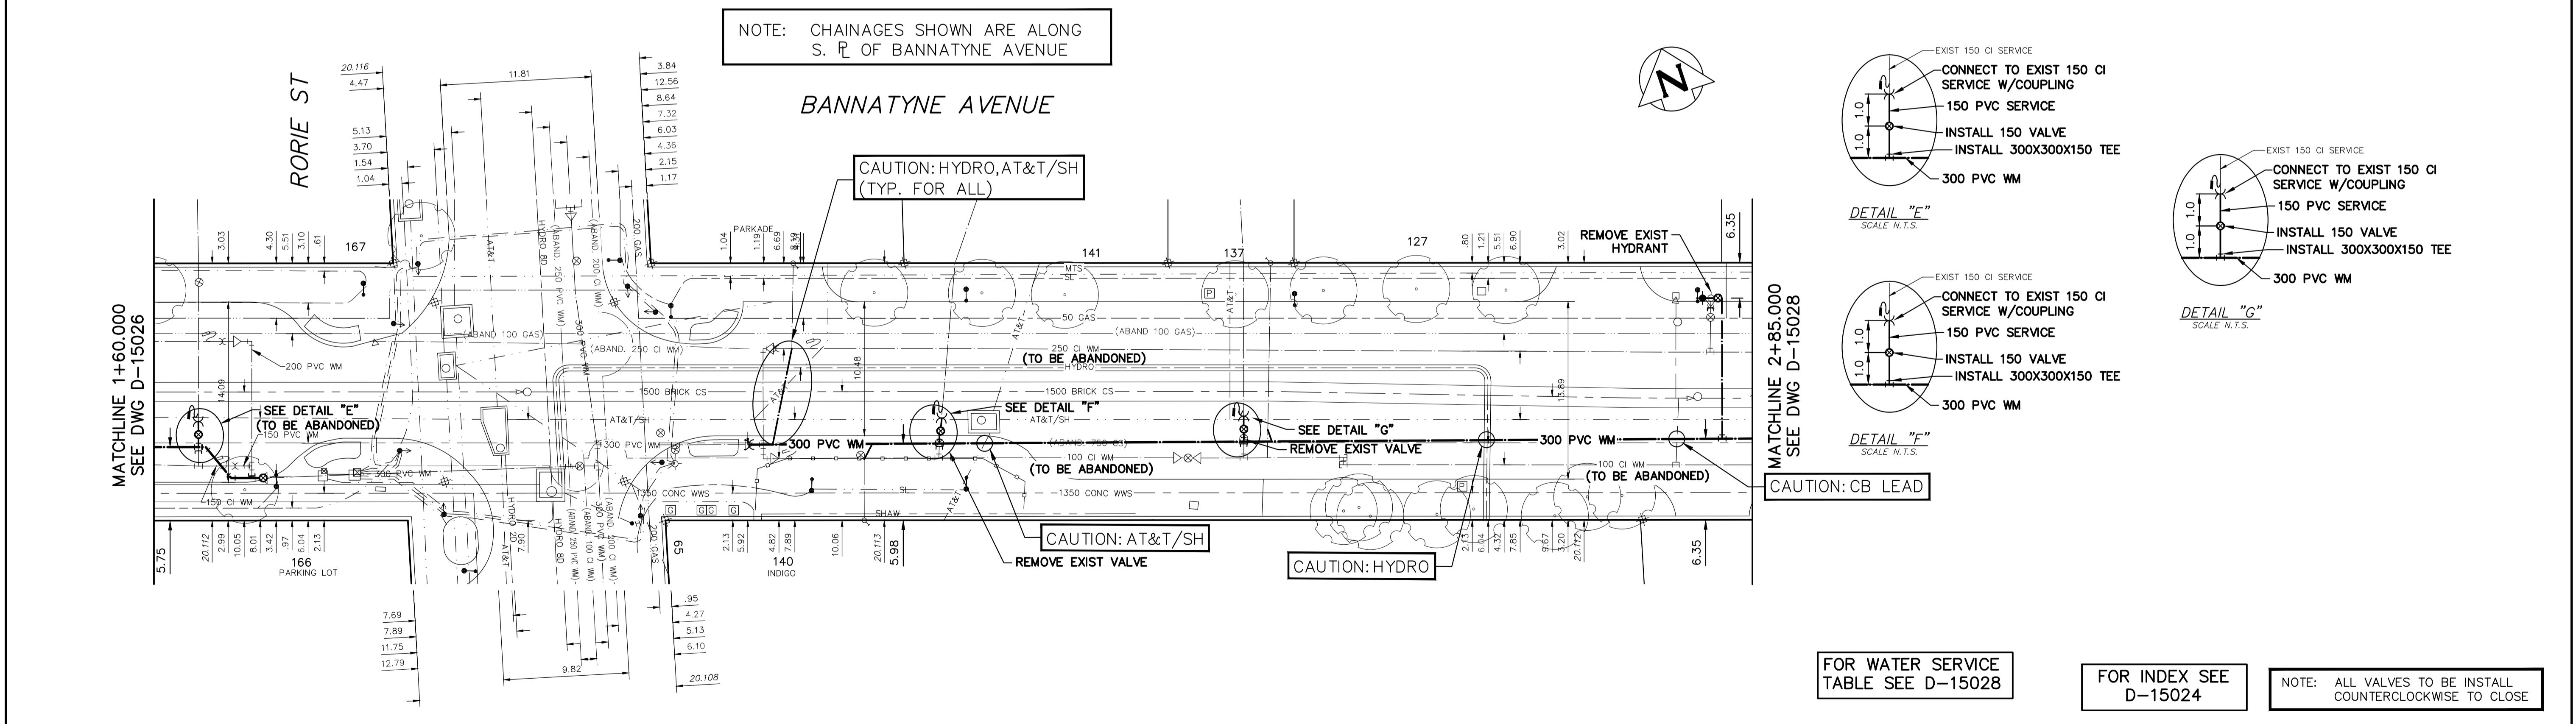

FOR WATER SERVICE TABLE SEE D-15028

FOR INDEX SEE D-15024

NOTE: ALL VALVES TO BE INSTALL COUNTERCLOCKWISE TO CLOSE

**WARNING**

IF POWER EQUIPMENT OR EXPLOSIVES ARE TO BE USED FOR EXCAVATION ON THIS PROJECT THE CONTRACTOR MUST:

- 1) NOTIFY THE GAS COMPANY OF THE PROPOSED LOCATION OF EXCAVATION.
- 2) TAKE PRECAUTION TO AVOID DAMAGE TO GAS COMPANY INSTALLATIONS.

SEE PROVINCIAL REGULATION 210/72 FOR DETAILS

**METRIC**  
WHOLE NUMBERS INDICATE MILLIMETRES  
DECIMALIZED NUMBERS INDICATE METRES

**LOCATION APPROVED**  
UNDERGROUND STRUCTURES

SUPP. U/G STRUCTURES COMMITTEE DATE

NOTE:  
LOCATION OF UNDERGROUND STRUCTURES AS SHOWN ARE BASED ON THE BEST INFORMATION AVAILABLE BUT NO GUARANTEE IS GIVEN THAT ALL EXISTING UTILITIES ARE SHOWN OR THAT THE GIVEN LOCATIONS ARE EXACT. CONFIRMATION OF EXISTENCE AND EXACT LOCATION OF ALL UTILITIES MUST BE OBTAINED FROM THE INDIVIDUAL UTILITIES BEFORE PROCEEDING WITH CONSTRUCTION.

B.M. ELEV.


NO. REVISIONS DATE BY

DESIGNED BY	TS	CHECKED BY	SC
DRAWN BY	RS/AJ	APPROVED BY	KZ
SCALE:		RELEASED FOR CONSTRUCTION	
HORIZONTAL	1:250		
VERTICAL	1:50		
DATE	2018 03 22		
		DATE	2018 03 22

ENGINEER'S SEAL

ORIGINAL SIGNED  
BY S.R.J. COURNOYER  
18/03/22

CONSULTANT DRAWING NUMBER

**THE CITY OF WINNIPEG**  
WATER AND WASTE DEPARTMENT  
ENGINEERING DIVISION

2018 WATER MAIN RENEWALS  
CONTRACT 2  
**BANNATYNE AVENUE**  
19 E OF RORIE STREET TO  
85 E OF RORIE STREET

SHEET **5** OF **12**  
CITY DRAWING NUMBER  
**D-15027**