
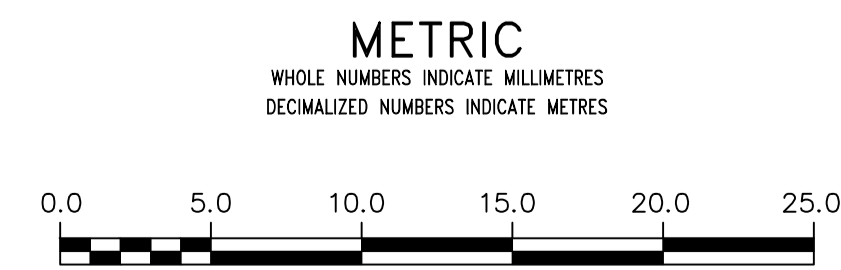


NOTE: CHAINAGES SHOWN ARE ALONG E. R. OF BLUE HERON CRES

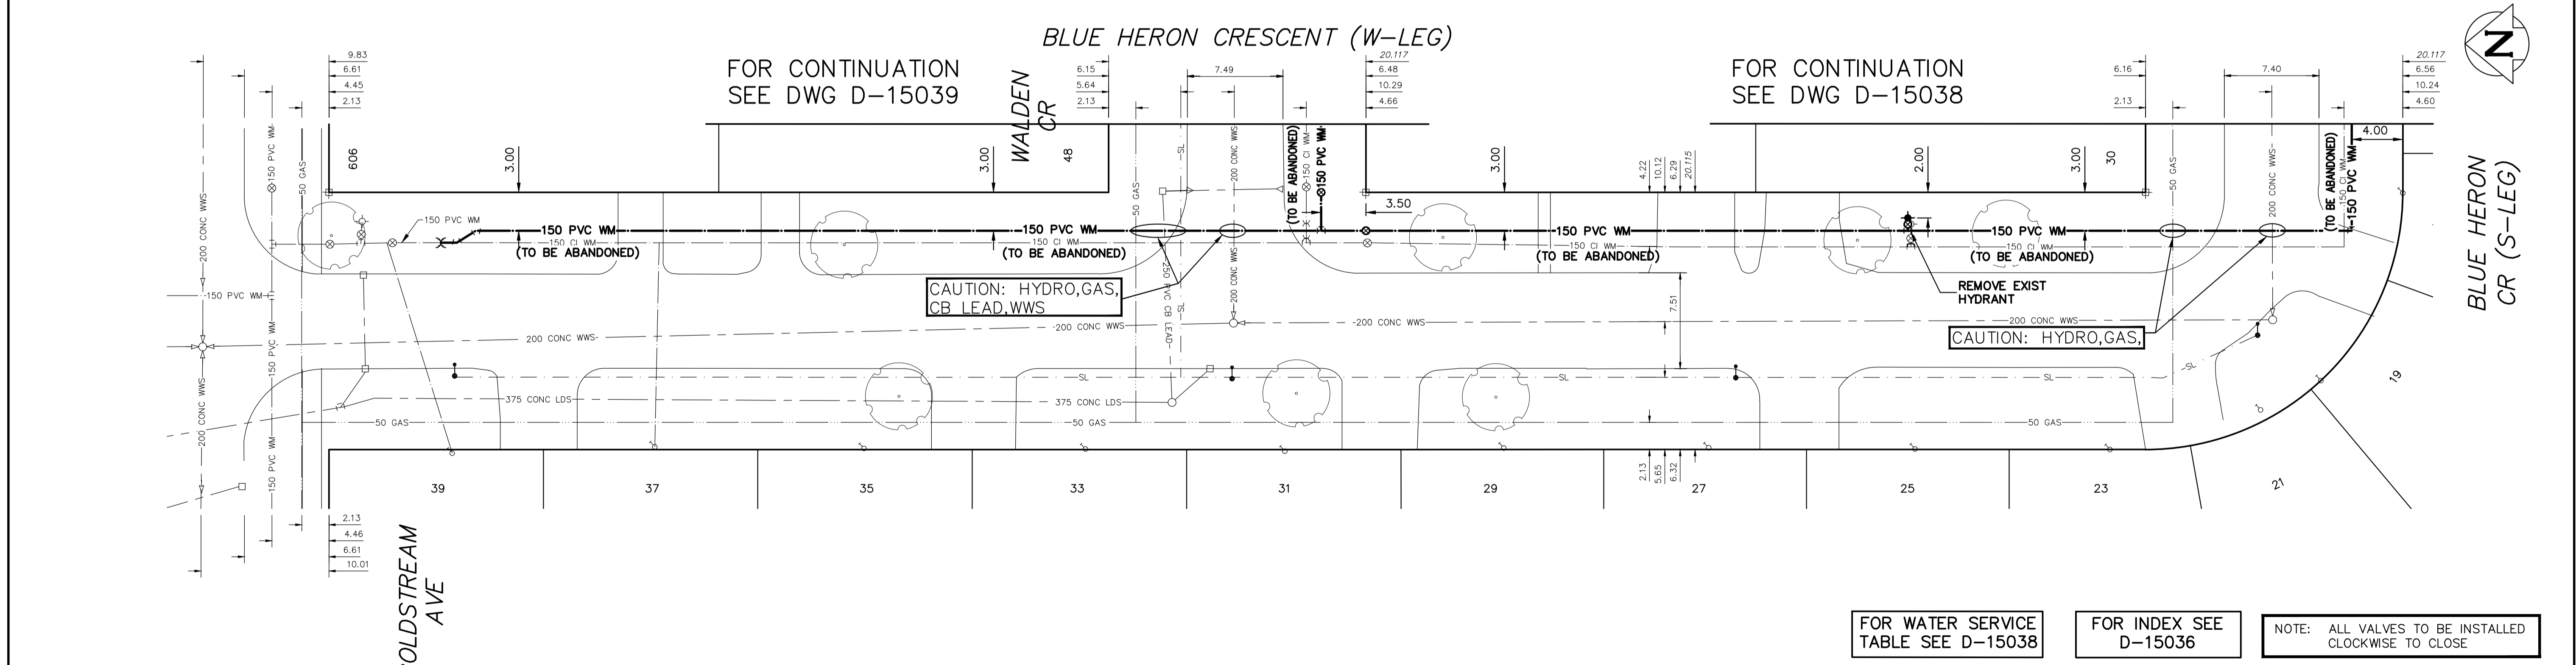

LOCATION APPROVED UNDERGROUND STRUCTURES	
SUPV. U/G STRUCTURES COMMITTEE	DATE
NOTE:	
LOCATION OF UNDERGROUND STRUCTURES AS SHOWN ARE BASED ON THE BEST INFORMATION AVAILABLE BUT NO GUARANTEE IS GIVEN THAT ALL EXISTING UTILITIES ARE SHOWN OR THAT THE GIVEN LOCATIONS ARE EXACT. CONFIRMATION OF EXISTENCE AND EXACT LOCATION OF ALL SERVICES MUST BE OBTAINED FROM THE INDIVIDUAL UTILITIES BEFORE PROCEEDING WITH CONSTRUCTION.	
NO.	REVISIONS
	DATE
	BY

DESIGNED BY		CHECKED BY	
TS		SC	
DRAWN BY		APPROVED BY	
RS		KZ	
SCALE:		RELEASED FOR CONSTRUCTION	
HORIZONTAL	1:250	K. ZUREK	
VERTICAL	1:50	DATE 2018 04 30	
DATE	2018 04 30	DATE 2018 04 30	
PLOT DATE: 2018 04 30			

ENGINEER'S SEAL	
ORIGINAL SIGNED BY S.R.J. COURNOYER 18/04/30	
CONSULTANT DRAWING NUMBER	

FOR WATER SERVICE TABLE SEE D-15038

FOR INDEX SEE D-15036

NOTE: ALL VALVES TO BE INSTALLED CLOCKWISE TO CLOSE

THE CITY OF WINNIPEG
 WATER AND WASTE DEPARTMENT
 ENGINEERING DIVISION
 2018 WATER MAIN RENEWALS
 CONTRACT 6
BLUE HERON CRESCENT (W-LEG)
 COLDSTREAM AVENUE TO
 BLUE HERON CRESCENT (S-LEG)

SHEET 3 OF 13
 CITY DRAWING NUMBER
D-15037