SUPPLY FAN WEST WINDOW GLYCOL PUMP LOCKER ROOM **B-1 BOILER** VACUUM PUMP POOL EXHAUST FAN 9 PRIMARY PUMP #1 DOMESTIC HOT WATER PRIMARY PUMP #1 INCOMING PUMP PU-8 **B-2 BOILER** GLYCOL PUMP WEST WINDOW SUPPLY FAN NORTH SPECTATOR PRIMARY PUMP #2 SUMP PUMP No.1 POOL EXHAUST FAN 10 B-3 BOILER DOMESTIC HOT WATER PRIMARY PUMP #2 PUMP PU-7 GLYCOL PUMP EAST WINDOW **B-4 BOILER** ______ SPARE SUPPLY FAN SOUTH SPECTATOR NORTH TRANSFER FAN POOL HEAT PUMP WEST EXHAUST FAN NW F-15 SPARE B-5 BOILER LAP POOL CIRC. PUMP P-3A B-6 BOILER SPARE SOUTH TRANSFER FAN SPARE GLYCOL PUMP #1 NE SUPPLY FAN LOCKER ROOM SPACE LAP POOL CIRC. PUMP DWPU-1 SPACE Y NORTH EXHAUST FAN POOL EXHAUST FAN 7 SPACE GLYCOL PUMP #1 SW SUPPLY FAN BOILER ROOM BOOSTER COIL CONVECTOR PUMP DWPU-2 SIZE 1 SPACE SPACE SOUTH EXHAUST FAN SUPPLY FAN EAST WINDOW POOL EXHAUST FAN 8 SPARE SPACE SPACE SPACE F5 F6 F2 F3 F4 F8

MCC-1 ELEVATION SCALE: N.T.S.

NOTES:

THESE DRAWINGS SHALL NOT BE SCALED.

THE CONTRACTOR SHALL VISIT THE SITE AND SATISFY ONESELF ALL DIMENSIONS, DATUM, AND DETAILED INFORMATION SHOWN ARE CORRECT.

THE CONTRACTOR IS TO REVIEW AND COORDINATE ALL ARCHITECTURAL, MECHANICAL, ELECTRICAL AND STRUCTURAL DRAWINGS FOR ADDITIONAL OPENINGS THROUGH FLOORS, WALLS, AND CEILINGS FOR DUCT, PIPE & ELECTRICAL RISERS AND ALL OPENINGS NOT SHOWN ON DRAWINGS.

ALL OPENINGS THROUGH THE FIRE SEPARATIONS AS A RESULT OF THE WORK OF THIS CONTRACT ARE TO BE FIRE STOPPED AND SEALED WITH ULC APPROVED FIRE STOPPING TO MAINTAIN THE INTEGRITY OF THE FIRE SEPARATION, AND PROVIDE AND SMOKE-TIGHT

ALL PRODUCTS AND MATERIALS TO BE USED AND INSTALLED SHALL CONFORM WITH MANUFACTURER'S SPECIFICATIONS & APPLICABLE CODES.

THE CONTRACTOR SHALL BE RESPONSIBLE TO PATCH AND MAKE GOOD ALL EXISTING CONSTRUCTION AFFECTED BY THE REMOVAL OF ALL ITEMS FORMING THE PART OF THE RENOVATION WORK.

WHERE NEW FLOORING AND BASE IS TO BE INSTALLED IN EXISTING AREAS (REFER TO FLOOR PLAN AND ROOM SCHEDULE) THE EXISTING FLOORING SURFACE AND BASE MUST BE REMOVED, UNLESS OTHERWISE NOTED. ALL FLOOR SURFACES SHALL BE PREPARED IN ACCORDANCE TO MANUFACTURER'S RECOMMENDATIONS FOR INSTALLATION OF NEW


WHERE PAINTING OF EXISTING WALLS IS INDICATED ON THE ROOM SCHEDULE, THESE WALLS MUST BE CLEANED OF ANY EXISTING WALL COVERING, PATCHED & PREPARED TO ACCEPT NEW MATERIAL, UNLESS OTHERWISE NOTED.

GENERAL NOTES:

GREY LINE WEIGHT DENOTES EXISTING.

KEYNOTES:

1> PROVIDE NEW MCC BUCKETS FOR PUMP P-3A AND P-3B COMPLETE WITH NEW LAMACOID LABELING.

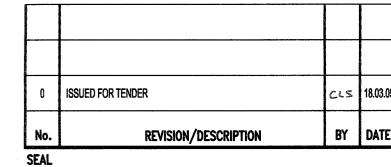



APPROVAL



THE CITY OF WINNIPEG
PLANNING, PROPERTY AND
DEVELOPMENT DEPARTMENT
MUNICIPAL ACCOMMODATIONS DIVISION
3-65 GARRY STREET, R3C 4K4

PROJECT
REPLACEMENT OF ROOF TOP UNITS SERVING LAP POOL

AT PAN AM POOL

25 POSEIDON BAY

SHEET TITLE

ELECTRICAL DETAILS

SCALE 17-0107-023 **AS SHOWN**

APEGIN Certificate of Authorization KGS Group No. 245