



NOTE: CHAINAGES SHOWN ARE ALONG  $\phi$  OF CHARTER DRIVE

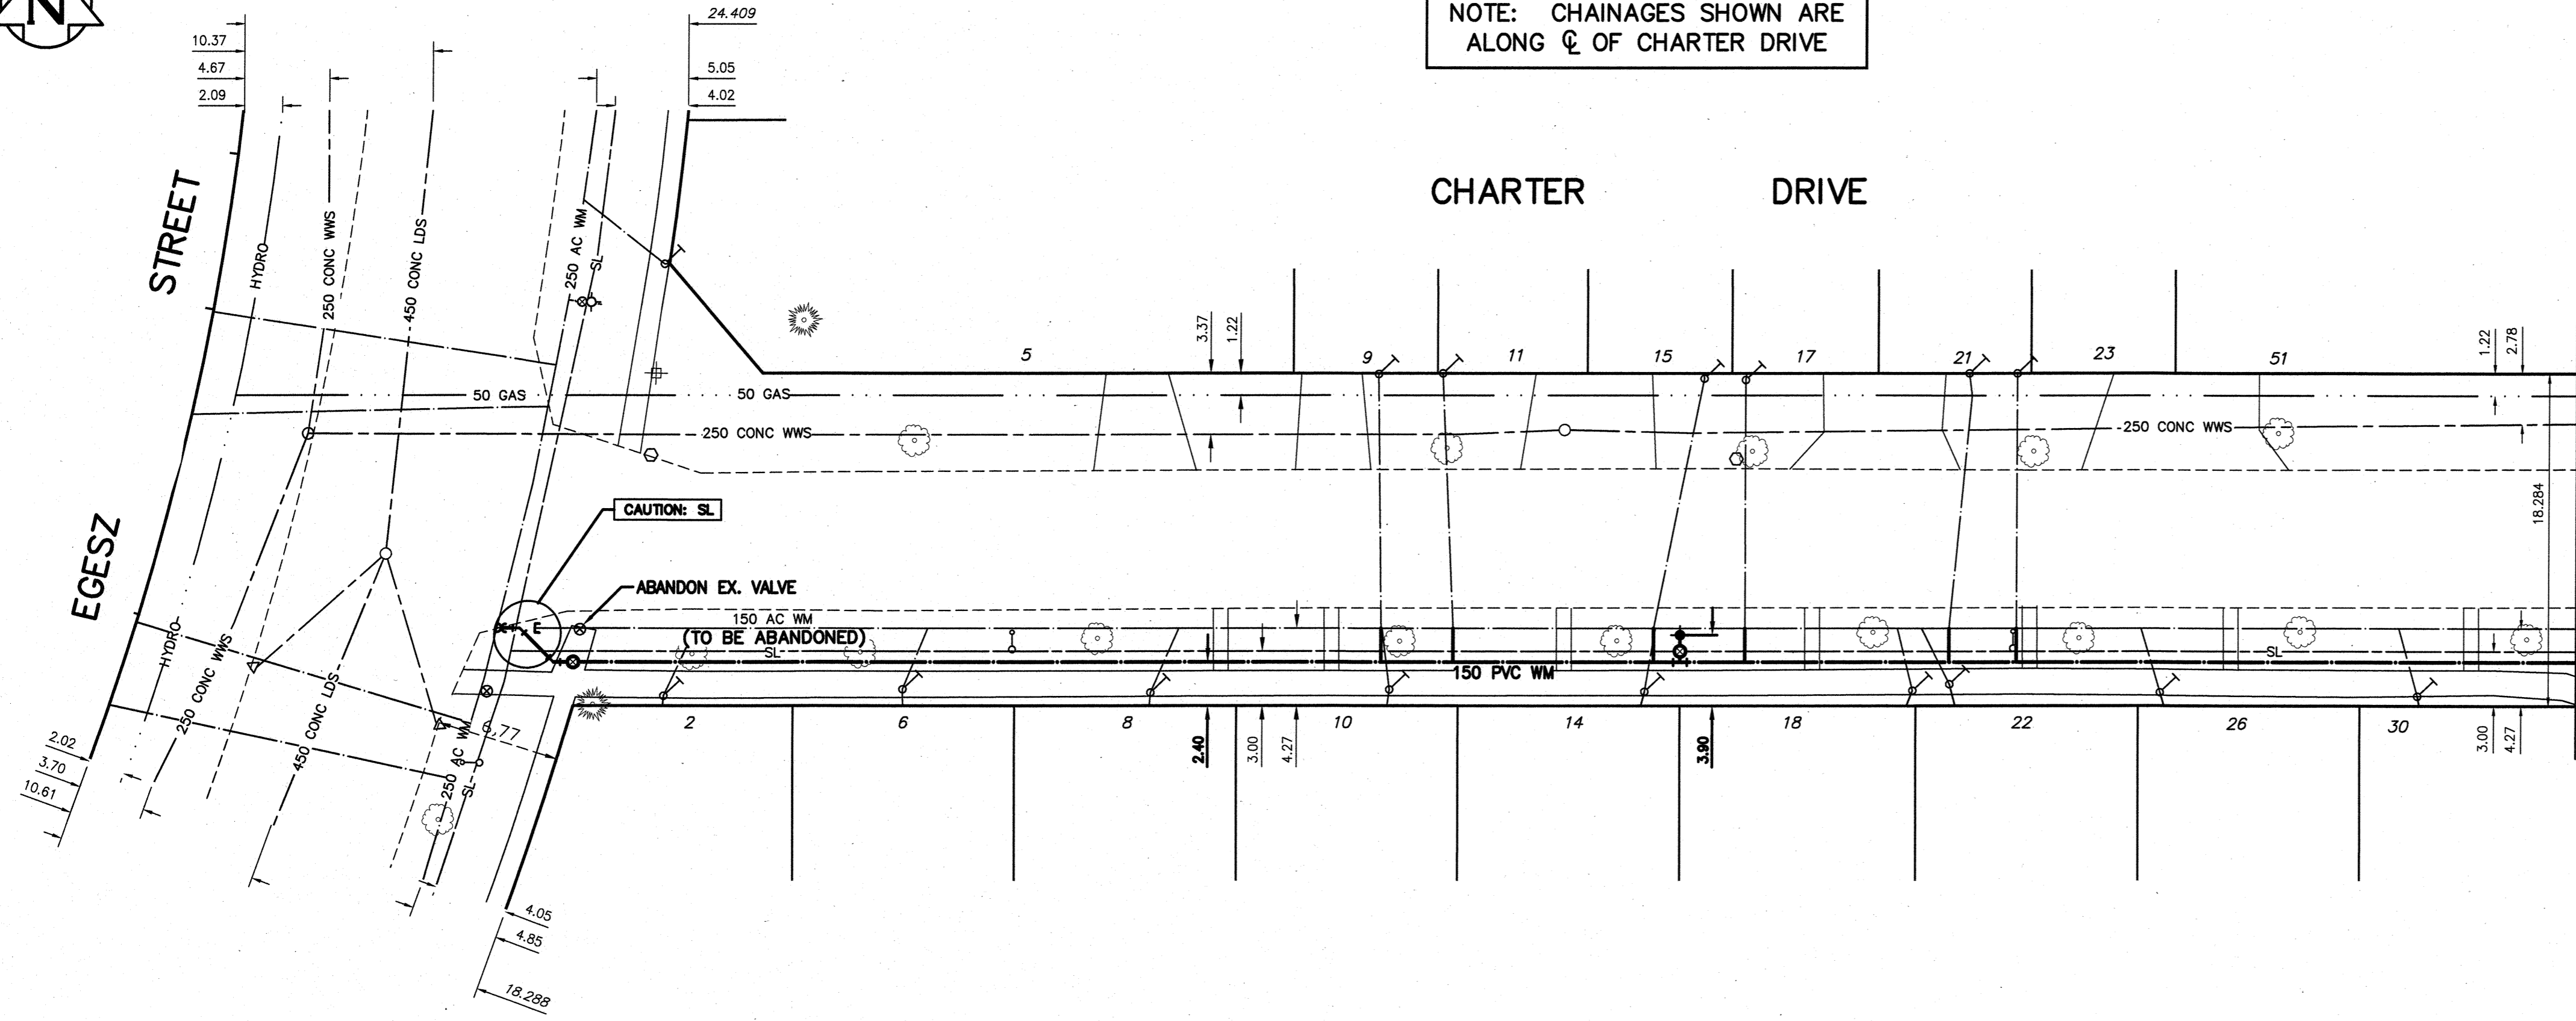

WATER SERVICE TABLE

ADDRESS	PIPE SIZE & MATERIAL (STREET)	PIPE SIZE & MATERIAL (PROP.)	SHORT & LONG MEASUREMENT	CORP. LOCATION	REMARKS
2 CHARTER DR	20	20	3.66 EWL OF HOUSE	0.15 E OF S.C.	RECONNECT SERVICE
RESIDENTIAL	COPPER	COPPER	6.55 EEL EGESZ		
6 CHARTER DR	20	20	4.57 EWL OF HOUSE	0.21 W OF S.C.	RECONNECT SERVICE
RESIDENTIAL	COPPER	COPPER	19.69 EEL EGESZ		
8 CHARTER DR	20	20	2.74 WEL OF HOUSE	OPP S.C.	RECONNECT SERVICE
RESIDENTIAL	COPPER	COPPER	33.28 EEL EGESZ		
9 CHARTER DR	25	20	1.83 E/WHL	0.18 E S/C	RECONNECT SERVICE
RESIDENTIAL	COPPER	COPPER	-		
10 CHARTER DR	20	20	3.05 WEL OF HOUSE	OPP S/C	RECONNECT SERVICE
RESIDENTIAL	COPPER	COPPER	33.36 EEL EGESZ		
11 CHARTER DR	25	20	4.88 WEL DUPLEX	0.46 E S/C	RECONNECT SERVICE
RESIDENTIAL	COPPER	COPPER	58.06 WML E LEG CHARTER		
14 CHARTER DR	20	20	0.91 W/EHL	0.46 E S/C	RECONNECT SERVICE
RESIDENTIAL	COPPER	COPPER	1.83 W/EPL		
15 CHARTER DR	25	20	3.05 EWL DUPLEX	0.15 W S/C	RECONNECT SERVICE
RESIDENTIAL	COPPER	COPPER	57.15 WML E LEG CHARTER		
17 CHARTER DR	25	20	4.88 WEL DUPLEX	0.46 E S/C	RECONNECT SERVICE
RESIDENTIAL	COPPER	COPPER	58.06 WML E LEG CHARTER		
18 CHARTER DR	20	20	0.46 EEL OF HOUSE	0.15 W S/C	RECONNECT SERVICE
RESIDENTIAL	COPPER	COPPER	60.81 EEL EGESZ		
21 CHARTER DR	-	20	4.27 EWL HSE	1.07 W S/C	RECONNECT SERVICE
RESIDENTIAL	-	COPPER	41.00 WML E LEG CHARTER		
22 CHARTER DR	20	20	0.61 EWL HOUSE	0.30 W S/C	RECONNECT SERVICE
RESIDENTIAL	COPPER	COPPER	48.62 WML E LEG CHARTER		
23 CHARTER DR	-	20	4.57 EWL #21	OPP S/C	RECONNECT SERVICE
RESIDENTIAL	-	COPPER	42.06 WML E LEG CHARTER		
26 CHARTER DR	20	20	1.00 E/WML	0.80 W OF CS	RECONNECT SERVICE
RESIDENTIAL	COPPER	COPPER	-		
30 CHARTER DR	-	20	1.83 EWL OF HOUSE	0.30 E S/C	RECONNECT SERVICE
RESIDENTIAL	-	COPPER	21.18 WML E LEG CHARTER		

NOTE: VALVES TO BE INSTALLED CLOCKWISE TO CLOSE

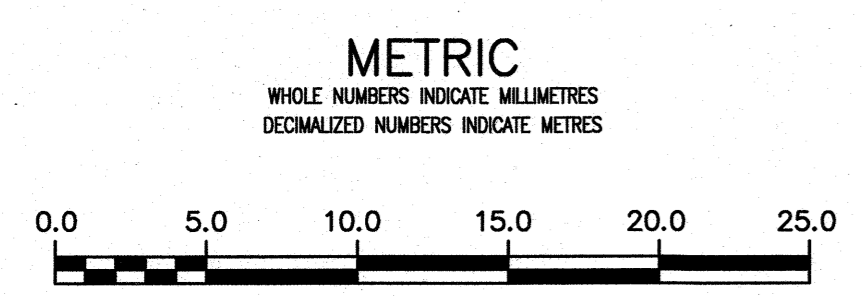


**ENGINEERS  
GEOLOGISTS  
MANITOBA**  
Certificate of Authorization  
Stantec Consulting Ltd.  
No. 1301

LOCATION APPROVED UNDERGROUND STRUCTURES		B.M.	ELEV.	DATE	BY
SUPV. U/G STRUCTURES COMMITTEE	DATE	16-11	235.967 m	2018.03.21	RS
NOTE: LOCATION OF UNDERGROUND STRUCTURES AS SHOWN ARE BASED ON THE BEST INFORMATION AVAILABLE BUT NO GUARANTEE IS GIVEN THAT ALL EXISTING UTILITIES ARE SHOWN OR THAT THE GIVEN LOCATIONS ARE EXACT. CONFIRMATION OF EXISTENCE AND EXACT LOCATION OF ALL SERVICES MUST BE OBTAINED FROM THE INDIVIDUAL UTILITIES BEFORE PROCEEDING WITH CONSTRUCTION.					
01	ISSUED FOR TENDER	2018.03.21	RS	DATE	2018 02 06
NO.	REVISIONS	DATE	BY	DATE	2018 03 15



DESIGNED BY	RS	CHECKED BY	WB
DRAWN BY	SG	APPROVED BY	RS
SCALE:	HORIZONTAL 1:250	RELEASED FOR CONSTRUCTION	DATE
	VERTICAL 1:50		3/14/18

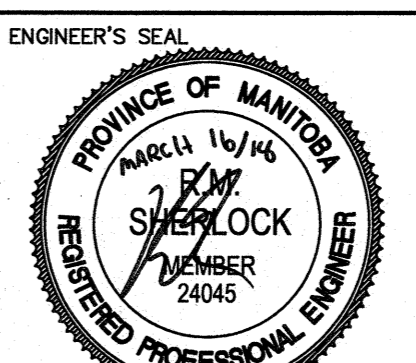

**THE CITY OF WINNIPEG**  
WATER AND WASTE DEPARTMENT  
ENGINEERING DIVISION

2018 WATERMAIN RENEWALS  
CONTRACT 4  
CHARTER DRIVE  
EGESZ STREET TO  
100 EEL EGESZ STREET

SHEET 3 OF 11  
CITY DRAWING NUMBER  
D-15002

CONSULTANT DRAWING NUMBER  
C-201