

McGREGOR STREET			
Number	Length	Radius	Line/Chord Direction
L1	215.018		N24° 58' 35.52"E
L2	576.499		N25° 08' 39.99"E
C1	33.320	1000.000	N24° 11' 23.65"E
L3	27.564		N23° 14' 07.31"E
C2	31.780	1000.000	N24° 08' 44.88"E
L4	100.437		N25° 03' 22.45"E

300_LDS	LAND DRAINAGE SEWER	300_LDS	TEST HOLE	PROPOSED
250_WWS	WASTE WATER SEWER	250_WWS	GUY WIRE	
---	GAS	---	LIGHT STANDARD	
---	HYDRO	---	BACK OF CURB	
---	M.T.S.	---	CONCRETE	
150_WM	WATERMAIN	150_WM	ASPHALT	
⊗	HYDRANT	⊕	PROPERTY LINE	
⊙	VALVE	⊙	SURVEY BAR	
□	MANHOLE	□	GEODETIC BENCHMARK	
□	CATCH BASIN	□	ELEVATION	
▽	CURB INLET	▽		
•	POLES	•		
EXISTING	LEGEND-PLAN	PROPOSED	EXISTING	PROPOSED

LOCATION APPROVED UNDERGROUND STRUCTURES		B.I.M.	KGS_BASE	COORDINATE SYSTEM:
---	---	ELEV.	249.213	CGV28
SUPV. U/G STRUCTURES COMMITTEE		DATE		
NOTE:		LOCATION OF UNDERGROUND STRUCTURES AS SHOWN ARE BASED ON THE BEST INFORMATION AVAILABLE BUT NO GUARANTEE IS GIVEN THAT ALL EXISTING UTILITIES ARE SHOWN OR THAT THE GIVEN LOCATIONS ARE EXACT. CONFIRMATION OF EXISTENCE AND EXACT LOCATION OF ALL SERVICES MUST BE OBTAINED FROM THE INDIVIDUAL UTILITIES BEFORE PROCEEDING WITH CONSTRUCTION.		
A	ISSUED FOR TENDER	18/04/05		
NO.	REVISIONS	DATE	BY	

KGS GROUP CONSULTING ENGINEERS		ENGINEER'S SEAL
DESIGNED BY	JB	CHECKED BY
DRAWN BY	IT	APPROVED BY
HOR. SCALE: 1:500	RELEASED FOR CONSTRUCTION:	
VERTICAL:		
		CONSULTANT DRAWING NO.
		C100

THE CITY OF WINNIPEG
PUBLIC WORKS DEPARTMENT
ENGINEERING DIVISION

PROJECT TITLE
2018 REGIONAL STREET PACKAGE

SHEET 1 OF 13

COMPUTER FILE NAME
17-0107-022_CALL.DWG

CITY DRAWING NUMBER
P-3491-1


McGREGOR STREET
HORIZONTAL GEOMETRY
STA: 00+80 TO 09+75

LOCATIONS OF UNDERGROUND STRUCTURES AS SHOWN ARE BASED ON THE BEST INFORMATION AVAILABLE. BUT NO GUARANTEE IS GIVEN THAT ALL EXISTING UTILITIES ARE SHOWN OR THAT THE GIVEN LOCATIONS ARE EXACT. CONFIRMATION OF THE EXISTENCE AND EXACT LOCATION OF ALL SERVICES MUST BE OBTAINED FROM INDIVIDUAL UTILITIES BEFORE PROCEEDING WITH CONSTRUCTION.

PROPERTY LIMITS DELINEATION
DELINEATION OF PROPERTY LIMITS AS SHOWN ON THIS DWG DOES NOT REPRESENT A "LEGAL SURVEY". KGS GROUP MAKES NO REPRESENTATION OR WARRANTY AS TO THE ACCURACY OF PROPERTY LIMITS DELINEATED ON THIS DWG, NOR ON THE DIMENSIONAL ACCURACY OF DWG FEATURES RELATIVE TO THOSE PROPERTY LIMITS.

WARNING
NOTIFY THE GAS COMPANY OF THE PROPOSED LOCATION OF EXCAVATION. TAKE PRECAUTION TO AVOID DAMAGE TO GAS COMPANY INSTALLATIONS. SEE PROVINCIAL REGULATION 210/72 FOR DETAILS.

METRIC
WHOLE NUMBERS INDICATE MILLIMETRES
DECIMALIZED NUMBERS INDICATE METRES

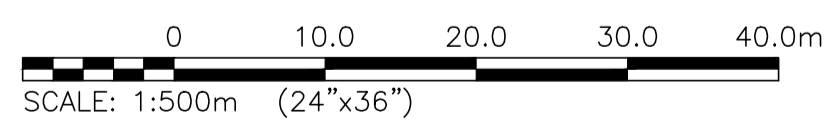

K:\FILE-A\PROJECTS\2017\17-0107-022\DWG\MUN\17-02078-608-CALL.DWG PLOT 1:1 (A-1)