



I. SHOP AREA

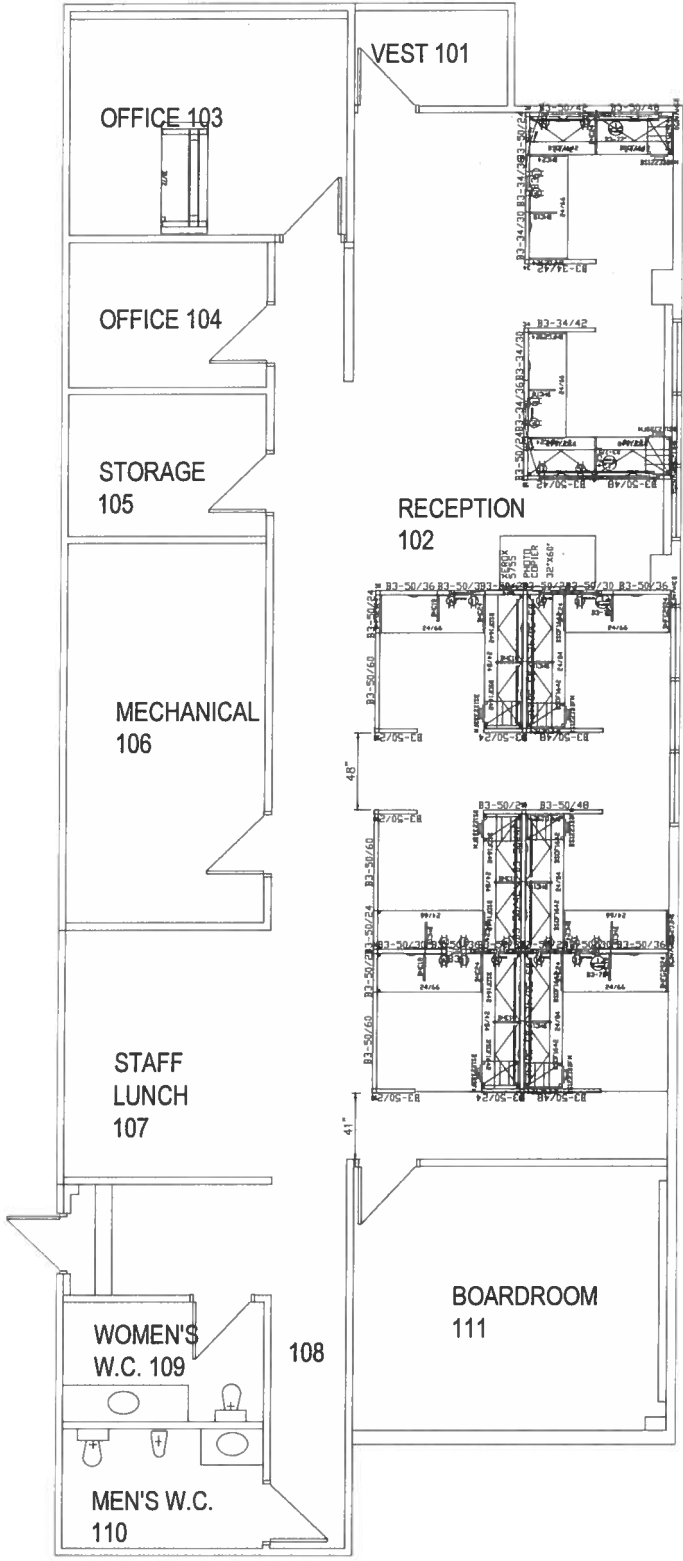


2. SHOP AREA

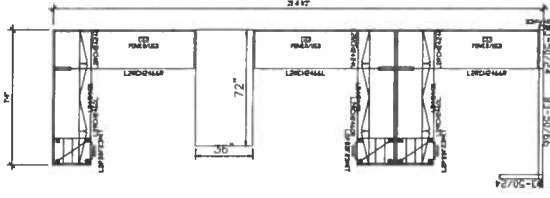

Project Name: NAME

Drawing Name:

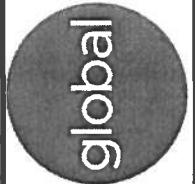

THE GLOBAL GROUP
 3823 Still Creek Ave. Burnaby, BC V5C 4E2
 TEL #: 604.432.1701 x207
 www.globalfurnituregroup.com

PROJ # W180036

DWG #

REV # 03

REP M.M. & L.T.

DRAWN Pardis D.

SCALE N.T.S.

DATE MAR. 08, 2018

PAGE #

| OF |

THE GLOBAL GROUP DOES NOT ASSUME RESPONSIBILITY FOR BASE BUILDING DRAWINGS. THIS DRAWING IS FOR THE SPECIFICATION OF GLOBAL PRODUCT ONLY, AND DOES NOT REPLACE ARCHITECTURAL DRAWINGS. IT IS THE RESPONSIBILITY OF THE CLIENT PROVIDING THE BASE BUILDING DRAWING TO VERIFY THAT BASE BUILDING DRAWING AND DIMENSIONS ARE ACCURATE AND TO MAKE SURE THESE DIMENSIONS ARE VERIFIED BEFORE ORDERING PRODUCT. IMAGES ARE COMPUTER GENERATED, AND MAY NOT BE TO THE ACCURACY OF THE ACTUAL PRODUCT. THE INFORMATION AND IDEAS PROVIDED HEREIN ARE CONFIDENTIAL AND MAY NOT BE USED OR DISCLOSED TO ANY OTHER PERSON WITHOUT THE PRIOR WRITTEN PERMISSION OF THE GLOBAL GROUP OF COMPANIES.