



1 PARTIAL STREET LEVEL PLAN - SMITH STREET RAMPS
SCALE: 1:125

NOTE:
REMOVE EXISTING ARCHITECTURAL COATING ON AREAS OF RAMP 3 WALLS AS DIRECTED BY CONTRACT ADMINISTRATOR. REMOVE COATING USING SUITABLE MEANS AND SO AS TO NOT DAMAGE CONCRETE FINISH. CONCRETE REPAIR DETAILS SHOWN ON S2 TO BE APPLIED AS DIRECTED BY CONTRACT ADMINISTRATOR.

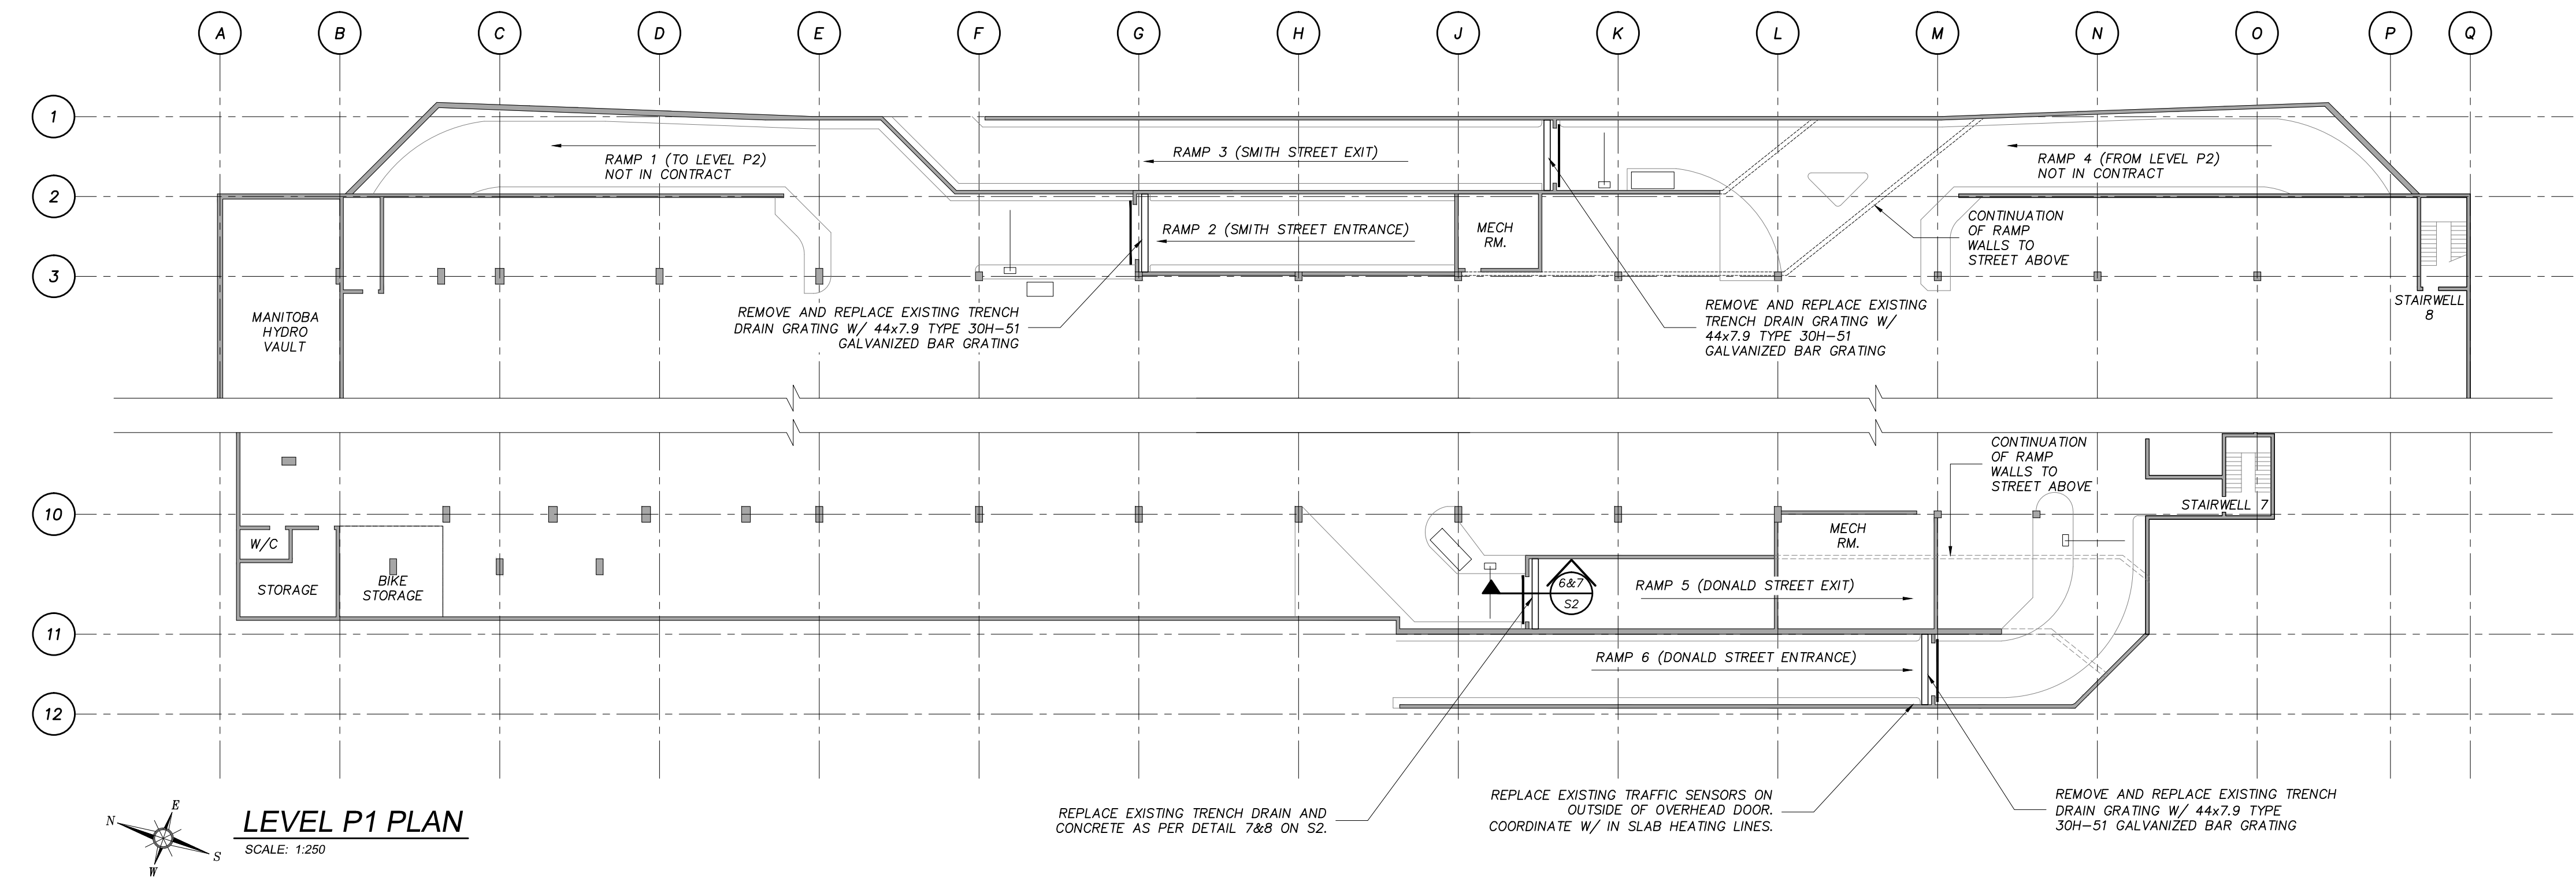

LEVEL P1 PLAN
SCALE: 1:250

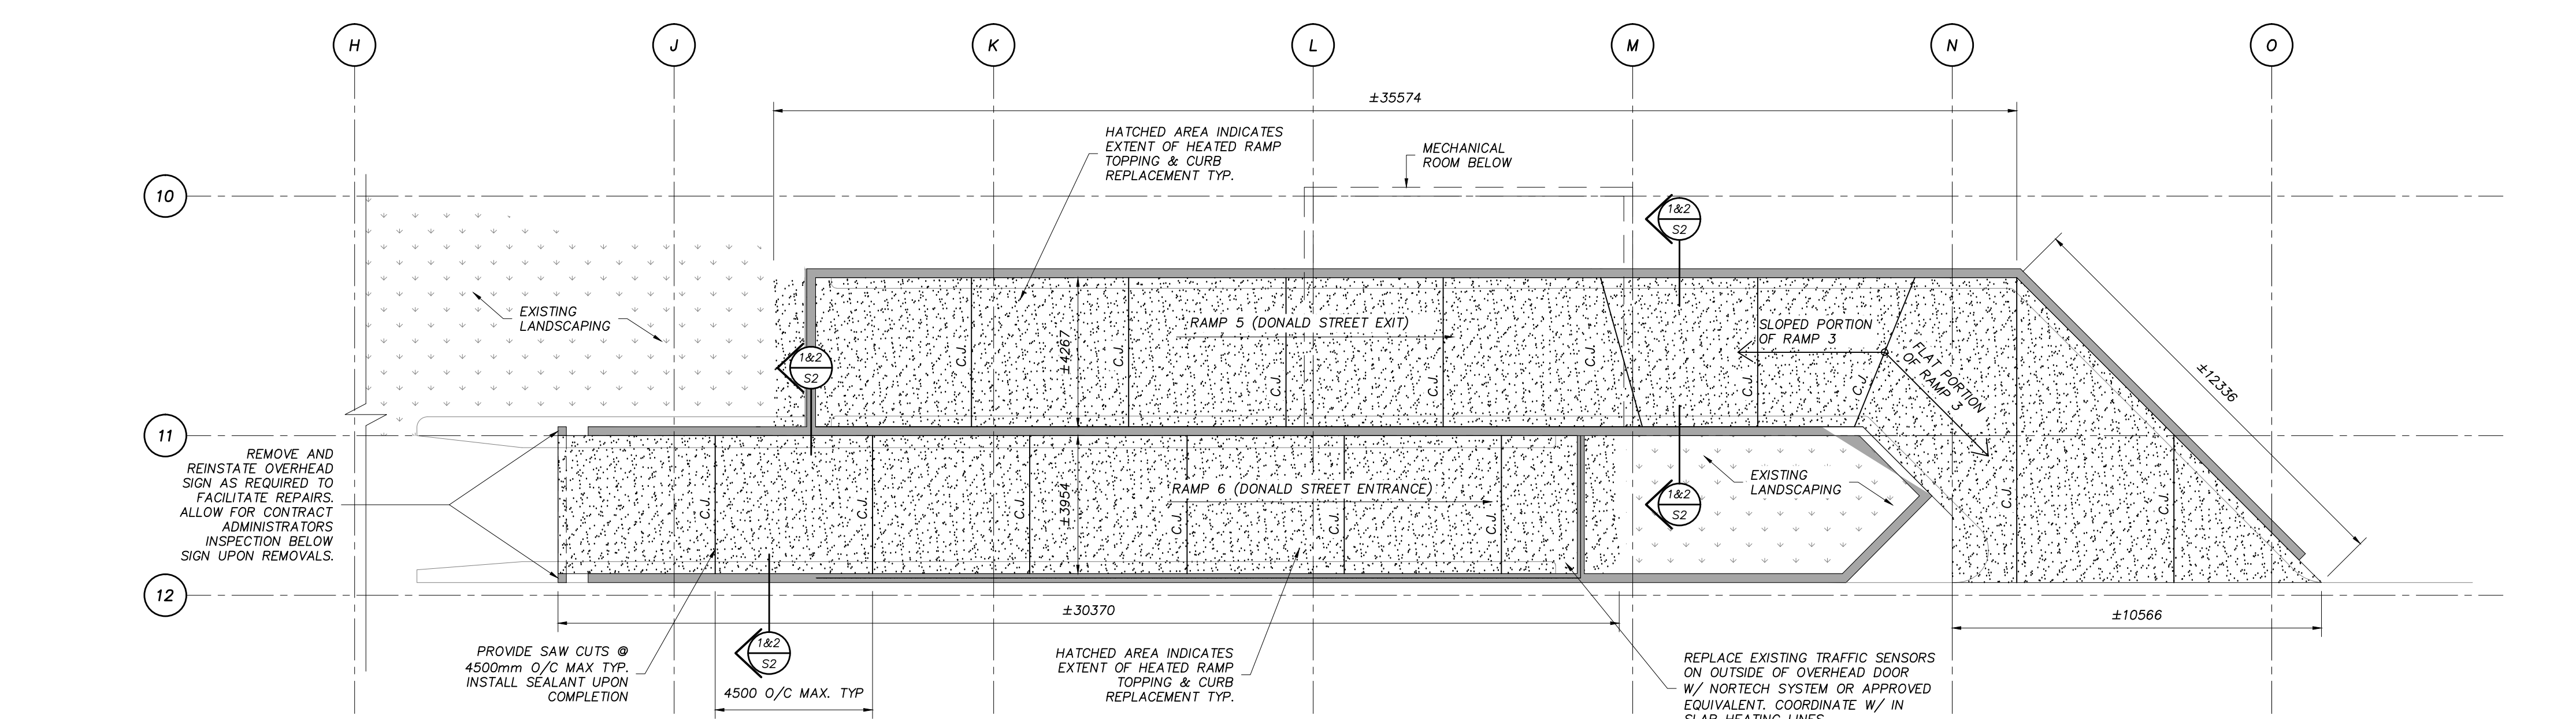

2 PARTIAL STREET LEVEL PLAN - DONALD STREET RAMPS
SCALE: 1:125

NOTE:
REMOVE EXISTING ARCHITECTURAL COATING ON AREAS OF RAMP 5 AND RAMP 6 WALLS AS DIRECTED BY CONTRACT ADMINISTRATOR. REMOVE COATING USING SUITABLE MEANS AND SO AS TO NOT DAMAGE CONCRETE FINISH. CONCRETE REPAIR DETAILS SHOWN ON S2 TO BE APPLIED AS DIRECTED BY CONTRACT ADMINISTRATOR.

NO.	REVISION	DATE
1	ISSUED FOR CLIENT REVIEW	OCT. 27, 2017
2	ISSUED FOR TENDER	APR. 6, 2018
3	REVISED FOR TENDER	APR. 25, 2018
4		
5		
6		
7		

NOTES:
CONTRACTOR SHALL CHECK AND VERIFY ALL DIMENSIONS AND BE RESPONSIBLE FOR REPORTING ALL DISCREPANCIES TO THE CITY AND/OR CONTRACT ADMINISTRATOR PRIOR TO BID CLOSING.
LATEST APPROVED DRAWINGS ONLY TO BE USED FOR CONSTRUCTION.
PRINTS ARE NOT TO BE SCALED.
ALL DIMENSIONS INDICATED ARE IN MILLIMETRES (mm) UNLESS OTHERWISE NOTED.



LONDON Toll Free 1-866-919-4531
OTTAWA Toll Free 1-866-919-4530
IQALUIT Toll Free 1-866-919-4531
SASKATOON Toll Free 1-866-919-8899
WINNIPEG Toll Free 1-866-919-4531
TORONTO Tel. 1-647-351-0095
COQUITLAM Toll Free 1-866-919-4531

CLIENT NAME:
CITY OF WINNIPEG

PROJECT ADDRESS:
251 DONALD STREET WINNIPEG, MB

PROJECT NAME:
GARAGE ENTRANCE AND EXIT RAMP REHABILITATION

DRAWING TITLE:
OVERALL PLANS

DESIGN: EGB
DRAWN: AJG/JAVA
APPVD: PSM
SCALE: AS SHOWN
DATE: AUG./2017
FILE No: 17-7259

SHEET No.
S1-R1