


Approx. Area sq.m.
 A1 = 401
 A2 = 255
 A3 = 14
 Total = 670

A1 Existing Construction
 steel deck
 kraft laminate VB
 1" expanded polystyrene
 1/2" fiberboard
 4 ply felt and asphalt
 gravel


A1 Construction (2018)
 steel deck
 5/8" DensDeck
 SBS torch grade vapor barrier
 2% sloped type 2 EPS min 1"
 2" polyisocyanurate
 1/4" recovery board
 SBS torch grade base sheet
 SBS torch grade cap sheet
 System is set in adhesive

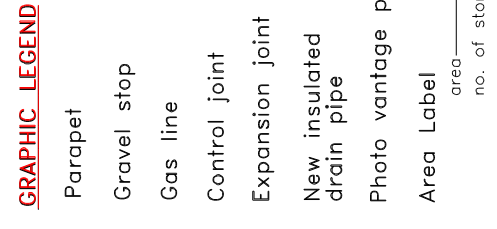

☒ = attic vent X = leak

KEYNOTE LEGEND

- 1 core sample
- 2 chimney
- 3 AC unit
- 4 vent hood
- 5 ventilator
- 6 vent pipe
- 7 roof drain
- 8 skylight
- 9 eavestrough
- 10 firewall
- 11 antenna
- 12 ladder
- 13 stub column
- 14 roof hatch
- 15 scupper
- 16 pitch box
- 17 HVAC unit
- 18 capped curb
- 19 flag pole
- 20 electrical mast
- 21 cooling tower
- 22 splash pad
- 23 splash pan
- 24 downspout/rainwater leader
- 25 back slope
- 26 cant
- 27 increase slope to drain
- 28 cricket
- 29 parapet/wide flashing
- 30 life line anchor



Agassiz Consulting Group Ltd.
 Box 41, Warren, Manitoba R0C 3E0
 Office Phone: (204) 383-5538

Project: WFPS - Station 20
 525 Bantling Street
 Winnipeg, MB

Date: April 15, 2018

Drawing No. R-1

File no: 4889-18 Scale: 1:150

Notes:
 .01 Contractor is responsible for the site verification of all dimensions
 .02 Drawings are not to be scaled for estimating purposes
 .03 All areas given are approximate
 .04 Contractor is responsible for site verification of existing roof constructions

Stated scale is when in 11x17 format