



FIELD (12" O.C.)

1. PARALLEL RIBBONS AT 12" O.C.
2. REFER TO INSULATION ADHESIVE PRODUCT DATA SHEET FOR RIBBON WIDTH

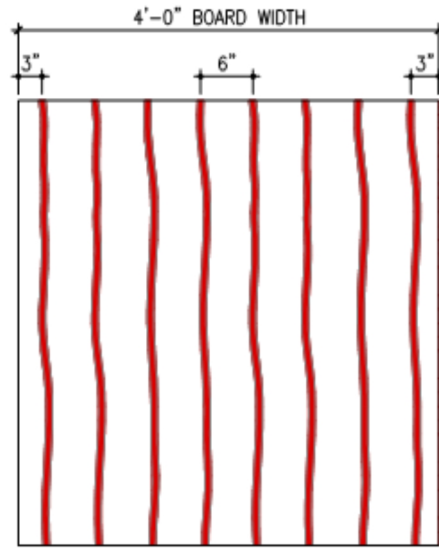

PERIMETER
PRESCRIPTIVE ENHANCEMENT

1. PARALLEL RIBBONS AT 6" O.C.
2. REFER TO INSULATION ADHESIVE PRODUCT DATA SHEET FOR RIBBON WIDTH

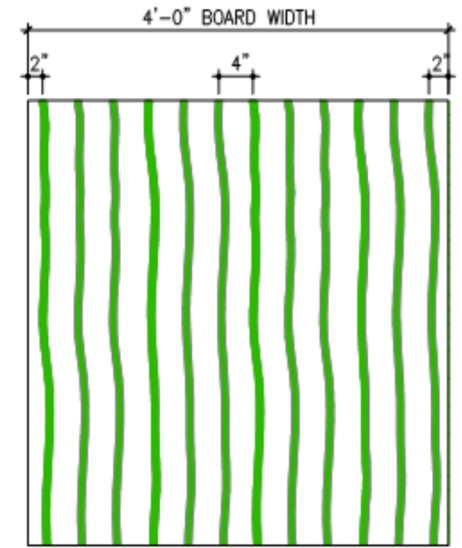

CORNER
PRESCRIPTIVE ENHANCEMENT

1. PARALLEL RIBBONS AT 4" O.C.
2. REFER TO INSULATION ADHESIVE PRODUCT DATA SHEET FOR RIBBON WIDTH

12" O.C. RIBBON ADHESIVE PATTERN

QCA Building Envelope Ltd.

1295 Pembina Highway Winnipeg, MB R3T 2B0
Tel: (204) 371-0996

Project

Fire Station # 8
640 Kimberley Street, Winnipeg

Client

City of Winnipeg

Dwg. No.

A9-RO

Date

April 12, 2018

Scale

N.T.S.

This drawing is the property of QCA Building Envelope Ltd.
It may not be reproduced without consent.