




V:\Traffic Signals\7. Projects\Coordination\Product Specification Design\New folder\S-SD-03_Attachment Configurations 10, 15, 18.dwg

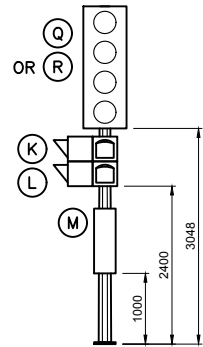


S10-Aa
S10-Ba
S10-Ga

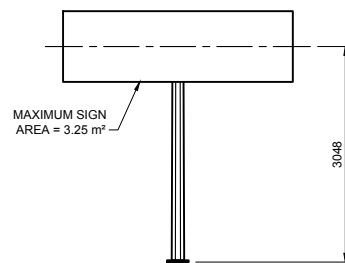


S10-Ab
S10-Bb
S10-Gb

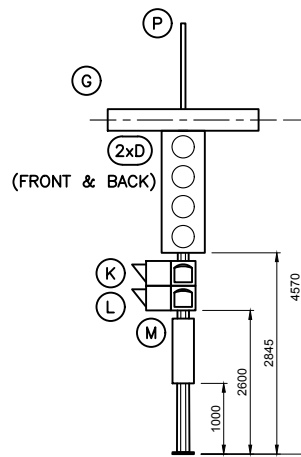


S15-Aa
S15-Ba
S15-Ga

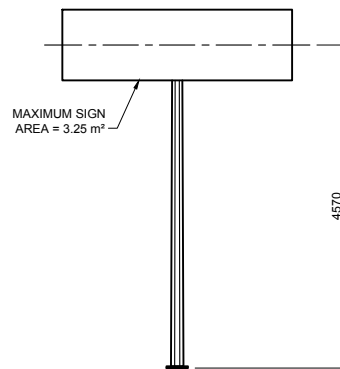

S15-Ab
S15-Bb
S15-Gb

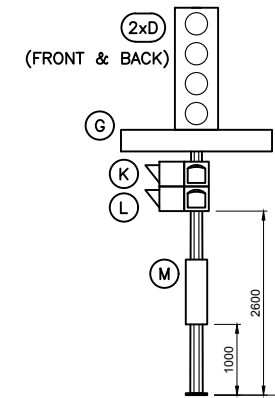


S18-Aa
S18-Ba
S18-Ga

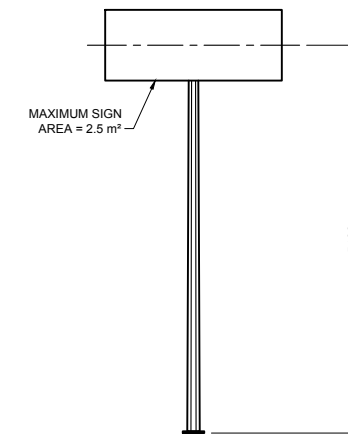

S18-Ab
S18-Bb
S18-Gb

ATTACHMENT CONFIGURATION NOTES:

1. CONFIGURATIONS SHOWN TO BE INSTALLED ON TYPE A, B, or G-T BREAKAWAY BASE.
2. REFER TO SHEET 2 FOR ATTACHMENT DATA.

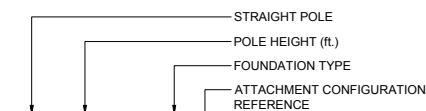

NAMING CONVENTION



REDUCED DRAWING
N.T.S.

DESIGNED BY: CDW DRAWN BY: JGW CHECKED BY: SSR APPROVED BY: -				THE CITY OF WINNIPEG PUBLIC WORKS DEPARTMENT	
HOR. SCALE: NTS VERTICAL: NTS				RELEASED FOR CONSTRUCTION DATE:	CONSULTANT PROJECT NUMBER 12-5954
1 ISSUED BY DILLON CONSULTING 1/10/14 CDW		NO. REVISIONS DATE BY		CITY DRAWING NUMBER S-SD-03	SHEET 3 OF 17 CONSULTANT DRAWING NUMBER N/A