


WATER SERVICE INFORMATION


ADDRESS	SIZE (mm) MATERIAL (STREET)	SIZE (mm) MATERIAL (PROP.)	SHORT & LONG MEASUREMENT	CORP. LOCATION	REMARKS
656 NASSAU ST S	20	20	3.88 SNL HSE	OPP S/C	RECONNECT SERVICE
RESIDENTIAL	CU	CU	62.759 SSL BRANDON AVE		
655 NASSAU ST S	25	25	10.20 WEL BLDG	OPP S/C	OUTSIDE LIMITS
COMMERCIAL	CU	CU	19.503 EEL NASSAU ST S		
654 NASSAU ST S	20	20	2.66 NSL HSE	0.9 S OF S/C	RECONNECT SERVICE
RESIDENTIAL	CU	CU	53.713 SSL BRANDON AVE		
652 NASSAU ST S	16	12	0.30 NSL HSE		RENEW TO P W/20 CU
RESIDENTIAL	LEAD	LEAD	48.353 SSL BRANDON AVE	OPP S/C	
650 NASSAU ST S	20	12	1.31 NSL HSE		RECONNECT SERVICE
RESIDENTIAL	CU	LEAD	39.116 SSL BRANDON AVE	OPP S/C	
647 NASSAU ST S	25	25	1.91 NSL BLDG	1.1 N OF S/C	RECONNECT SERVICE
COMMERCIAL	CU	CU	29.220 SSL BRANDON AVE		
646 NASSAU ST S	20	20	3.78 SNL HSE		RECONNECT SERVICE
RESIDENTIAL	CU	CU	20.970 SSL BRANDON AVE		
644 NASSAU ST S	16	12	2.45 SSL HSE	0.5 E OF S/C	RENEW TO P W/20 CU
RESIDENTIAL	LEAD	LEAD	16.703 SSL BRANDON AVE		
643 NASSAU ST S	20	12	1.58 SNL HSE		RECONNECT SERVICE
RESIDENTIAL	CU	LEAD	10.543 SSL BRANDON AVE		
641 NASSAU ST S	20	20	OPP WL HSE	2.3 W OF S/C	RECONNECT SERVICE
RESIDENTIAL	CU	LEAD	0.912 EEL NASSAU ST S		
640 NASSAU ST S	20	20	6.87 WEL HSE	0.5 W OF S/C	RECONNECT SERVICE
RESIDENTIAL	CU	CU	10.317 WML NASSAU ST S		SHARED SERVICE W/554
552 BRANDON AVE	20	20	6.87 WEL HSE	0.5 W OF S/C	RECONNECT SERVICE
RESIDENTIAL	CU	CU	10.317 WML NASSAU ST S		SHARED SERVICE W/554
524 BRANDON AVE	12	12	1.23 WEL HSE		RENEW TO P W/20 CU
RESIDENTIAL	LEAD	LEAD	44.585 EEL NASSAU ST S		OPP
522 BRANDON AVE	20	20	1.89 WEL HSE	0.6 W OF S/C	RECONNECT SERVICE
RESIDENTIAL	CU	CU	51.611 EEL NASSAU ST S		
520 BRANDON AVE	20	20	1.00 EWL HSE		RECONNECT SERVICE
RESIDENTIAL	CU	CU	55.651 EEL NASSAU ST S		
518 BRANDON AVE	20	12	0.93 WEL HSE	0.3 E OF S/C	RECONNECT SERVICE
RESIDENTIAL	CU	LEAD	68.097 EEL NASSAU ST S		
516 BRANDON AVE	20	12	0.72 WEL HSE	0.3 W OF S/C	RECONNECT SERVICE
RESIDENTIAL	CU	LEAD	70.616 EEL NASSAU ST S		
512 BRANDON AVE	20	20	0.54 WEL HSE		RENEW TO P W/20 CU
RESIDENTIAL	CU	CU	89.804 EEL NASSAU ST S	OPP S/C	TREE
504 BRANDON AVE	12	12	1.42 WEL HSE	OPP S/C	RENEW TO P W/20 CU
RESIDENTIAL	LEAD	LEAD	104.920 EEL NASSAU ST S		
502 BRANDON AVE	20	12	1.92 WEL HSE		RECONNECT SERVICE
RESIDENTIAL	CU	LEAD	112.709 EEL NASSAU ST S		
498 BRANDON AVE	12	12	0.82 WEL HSE		RENEW TO P W/20 CU
RESIDENTIAL	LEAD	LEAD	121.190 EEL NASSAU ST S	1.0 E OF S/C	
494 BRANDON AVE	12	12	0.72 WEL HSE	OPP S/C	RENEW TO P W/20 CU
RESIDENTIAL	LEAD	LEAD	129.221 EEL NASSAU ST S		
490 BRANDON AVE	20	20	1.55 EEL HSE	1.8 W OF S/C	RECONNECT SERVICE
RESIDENTIAL	CU	CU	134.427 EEL NASSAU ST S		

* SERVICES TO BE RENEWED TO P. ALL OTHERS TO BE RECONNECTED

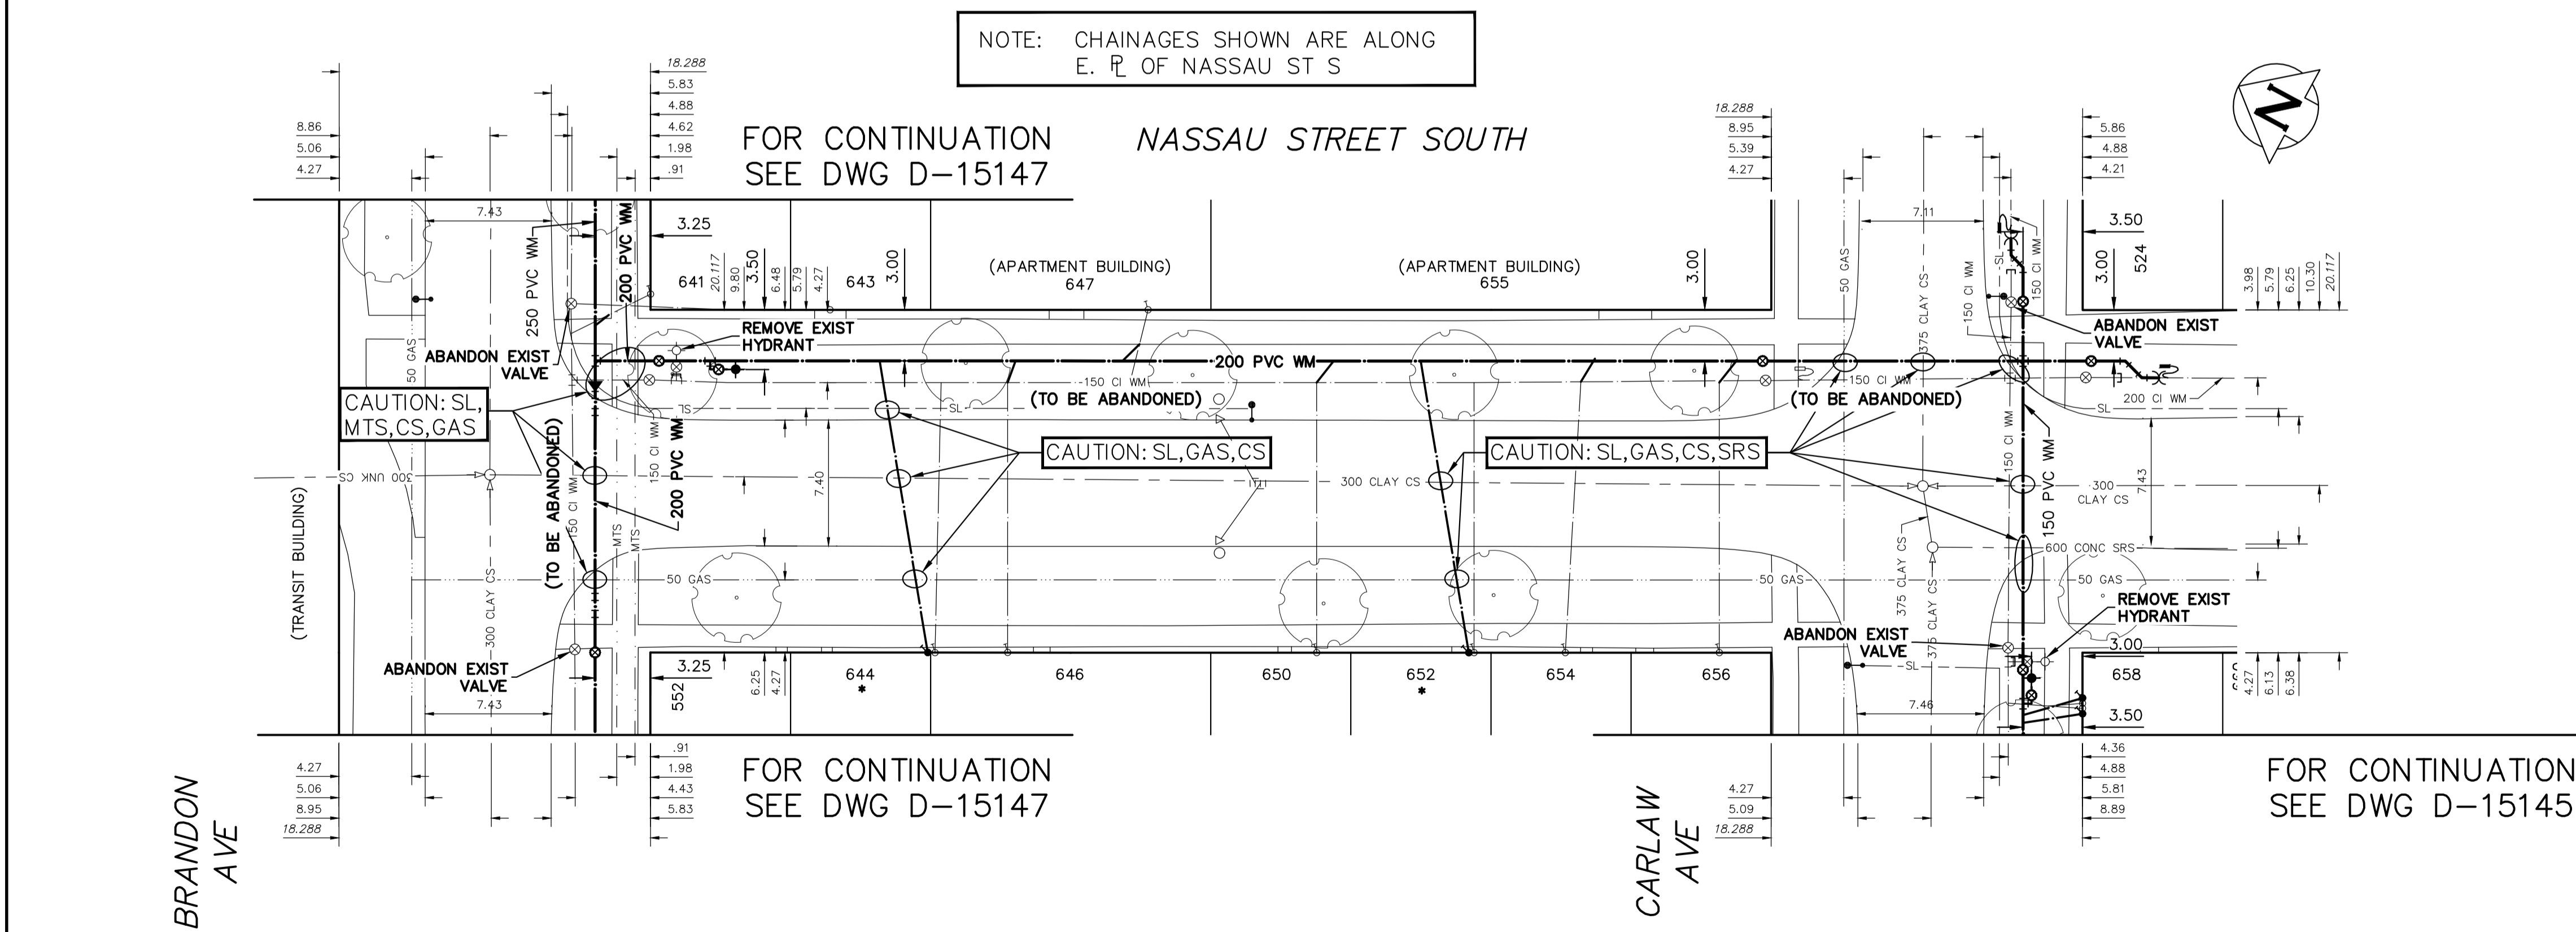

NOTE: CHAINAGES SHOWN ARE ALONG E. P. OF NASSAU ST S

FOR CONTINUATION SEE DWG D-15147

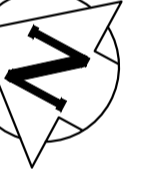


FOR CONTINUATION SEE DWG D-15147

FOR CONTINUATION SEE DWG D-15145

FOR INDEX SEE D-15144

NOTE: ALL VALVES TO BE INSTALLED COUNTERCLOCKWISE TO CLOSE

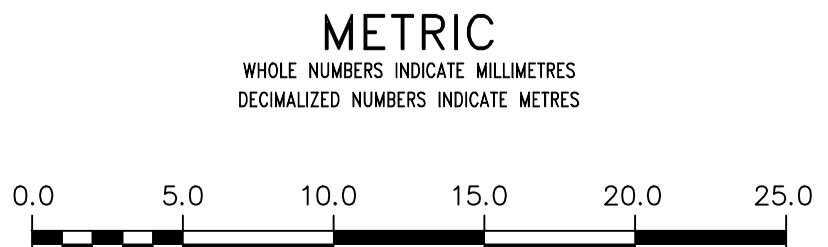

WARNING
IF POWER EQUIPMENT OR EXPLOSIVES ARE TO BE USED FOR EXCAVATION ON THIS PROJECT THE CONTRACTOR MUST:
1) NOTIFY THE GAS COMPANY OF THE PROPOSED LOCATION OF EXCAVATION.
2) TAKE PRECAUTION TO AVOID DAMAGE TO GAS COMPANY INSTALLATIONS.
SEE PROVINCIAL REGULATION 210/72 FOR DETAILS

LOCATION APPROVED
UNDERGROUND STRUCTURES
SUPV. U/G STRUCTURES COMMITTEE DATE
NOTE:
LOCATION OF UNDERGROUND STRUCTURES AS SHOWN ARE BASED ON THE BEST INFORMATION AVAILABLE BUT NO GUARANTEE IS GIVEN THAT ALL EXISTING UTILITIES ARE SHOWN OR THAT THE GIVEN LOCATIONS ARE EXACT. CONFIRMATION OF EXISTENCE AND EXACT LOCATION OF ALL SERVICES MUST BE OBTAINED FROM THE INDIVIDUAL UTILITIES BEFORE PROCEEDING WITH CONSTRUCTION.

NO.	REVISIONS	DATE	BY

DESIGNED BY	MJK	CHECKED BY	SC
DRAWN BY	BL	APPROVED BY	KZ
SCALE:	RELEASED FOR CONSTRUCTION		
HORIZONTAL	KAS ZUREK		
VERTICAL	DATE 2018 05 31		
DATE	2018 05 31	DATE	2018 05 31

ENGINEER'S SEAL
ORIGINAL SIGNED BY S.R.J. COURNOYER 18/05/31
CONSULTANT DRAWING NUMBER

THE CITY OF WINNIPEG
WATER AND WASTE DEPARTMENT
ENGINEERING DIVISION
2018 WATER MAIN RENEWALS
CONTRACT 10
NASSAU STREET SOUTH
BRANDON AVENUE TO
CARLAW AVENUE

SHEET 4 OF 14
CITY DRAWING NUMBER
D-15146