
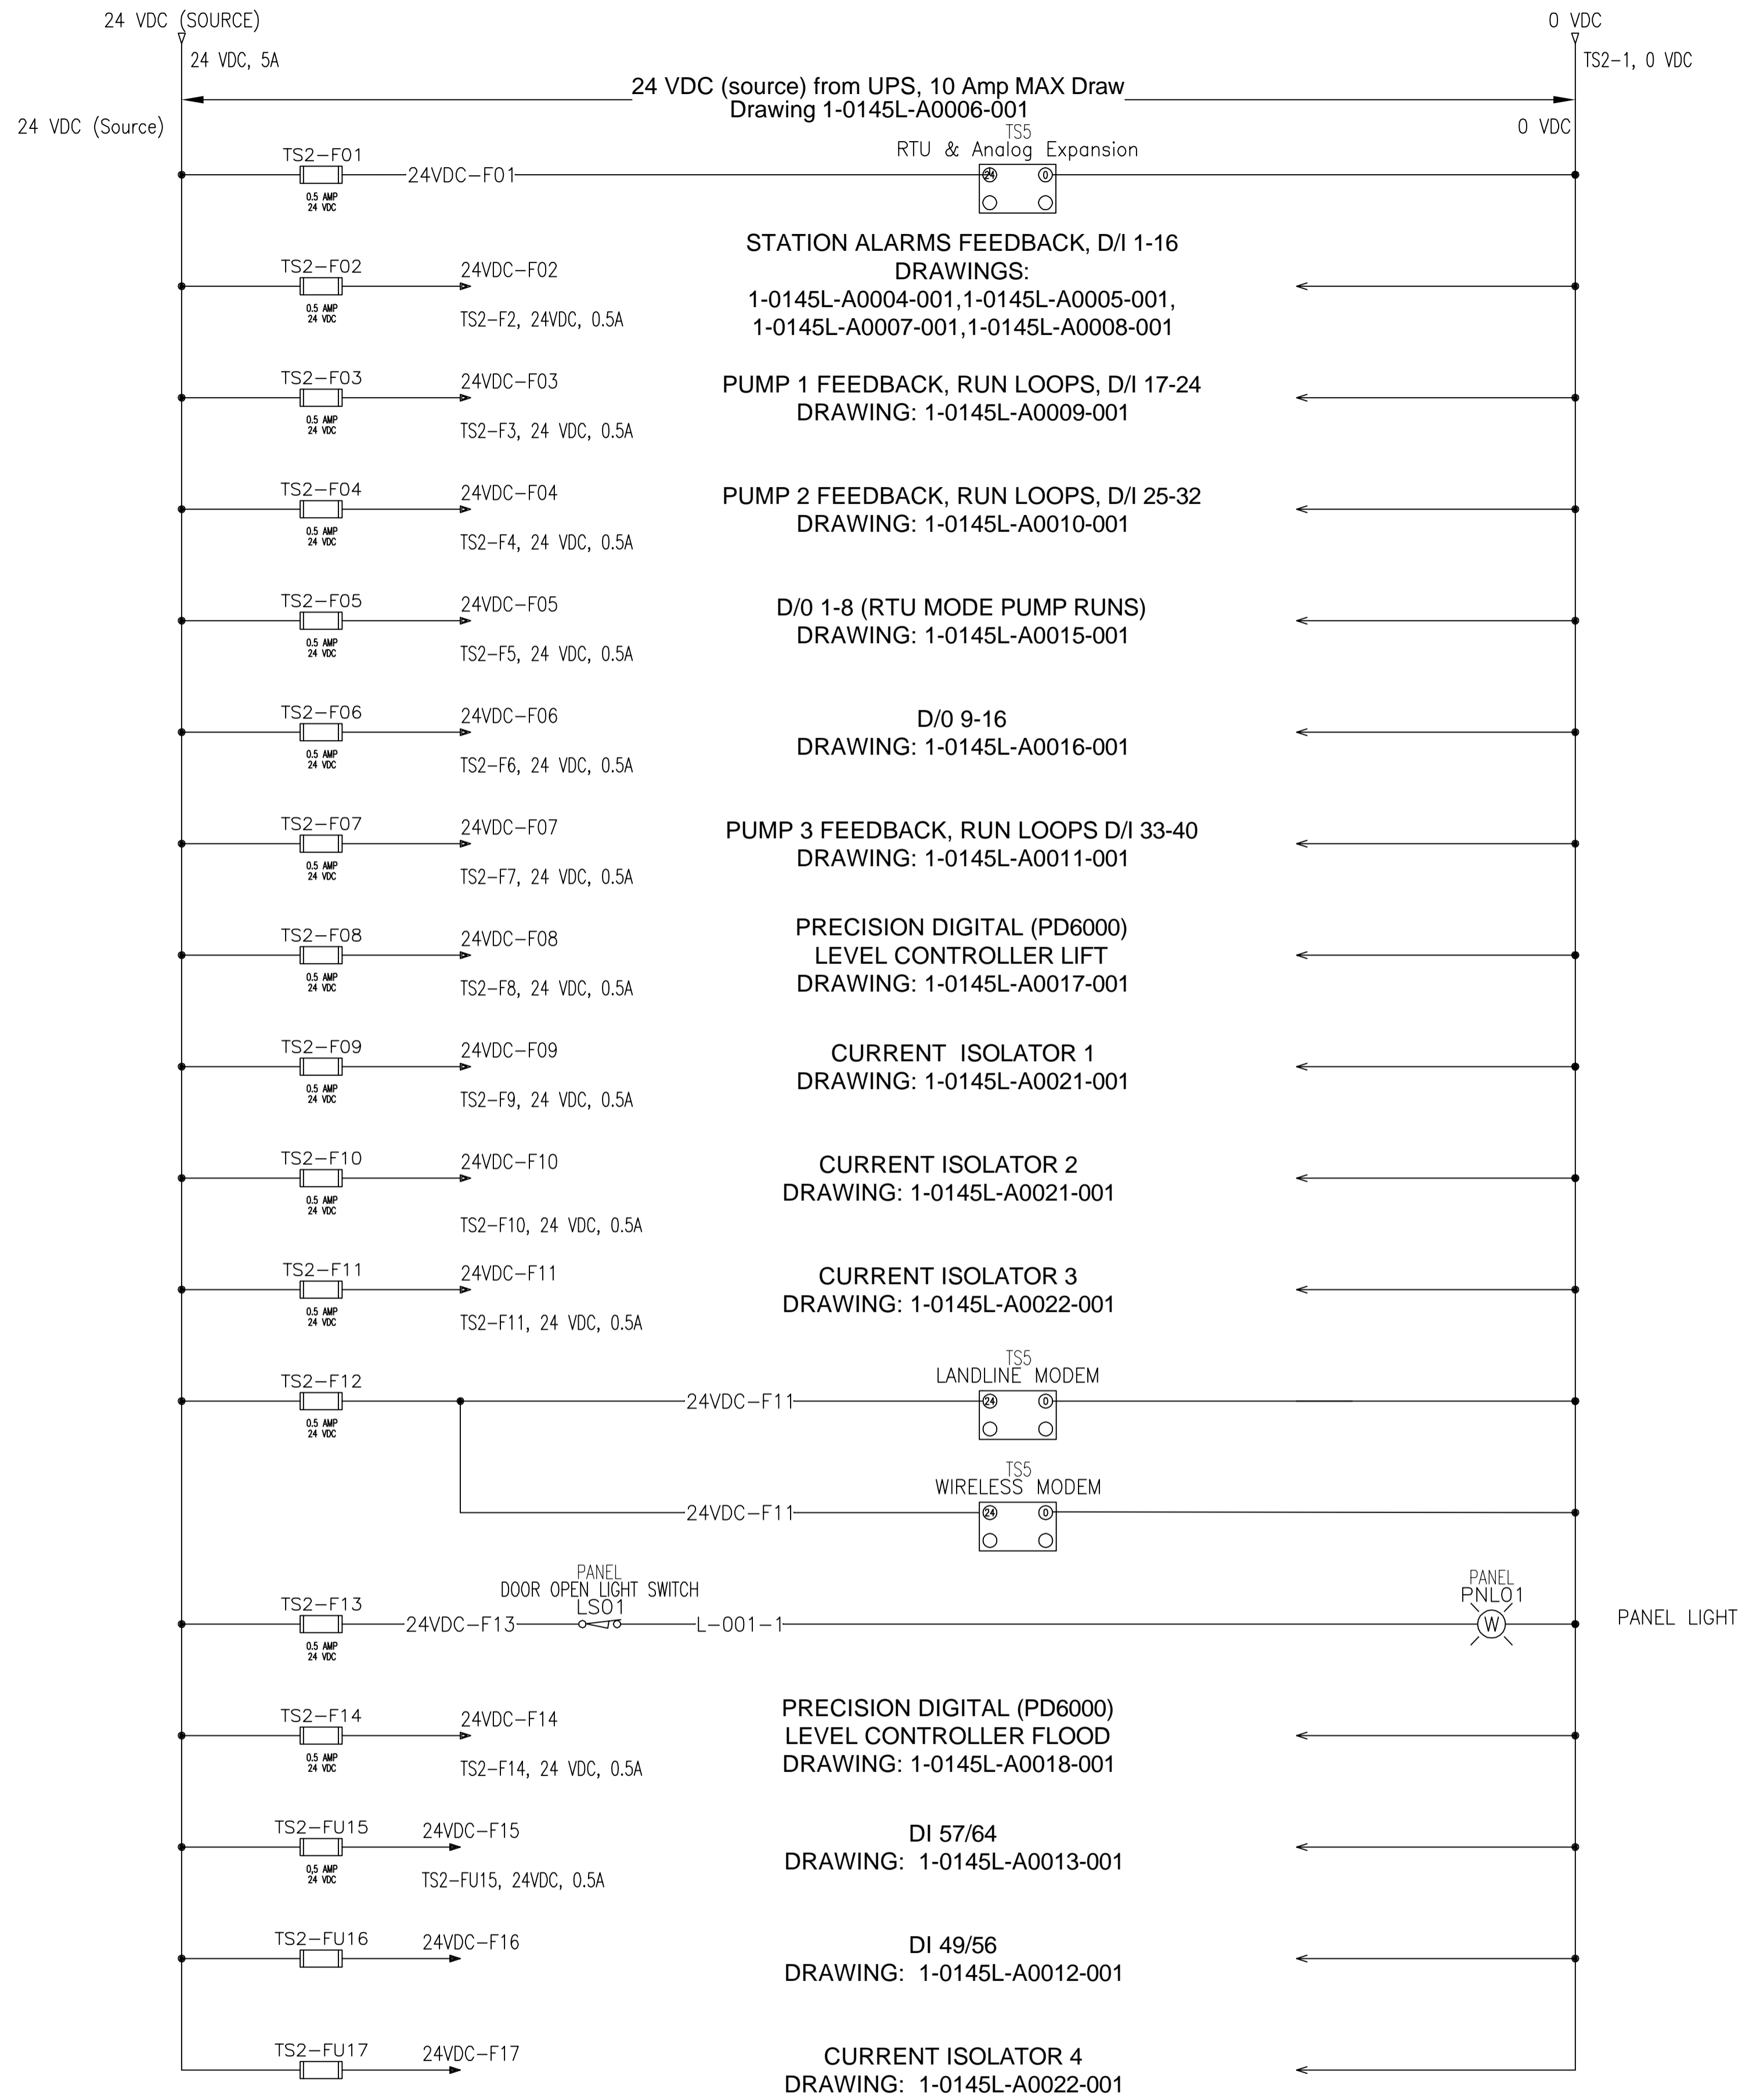


120 VAC, 15 A
PNL-L71, CCT.15

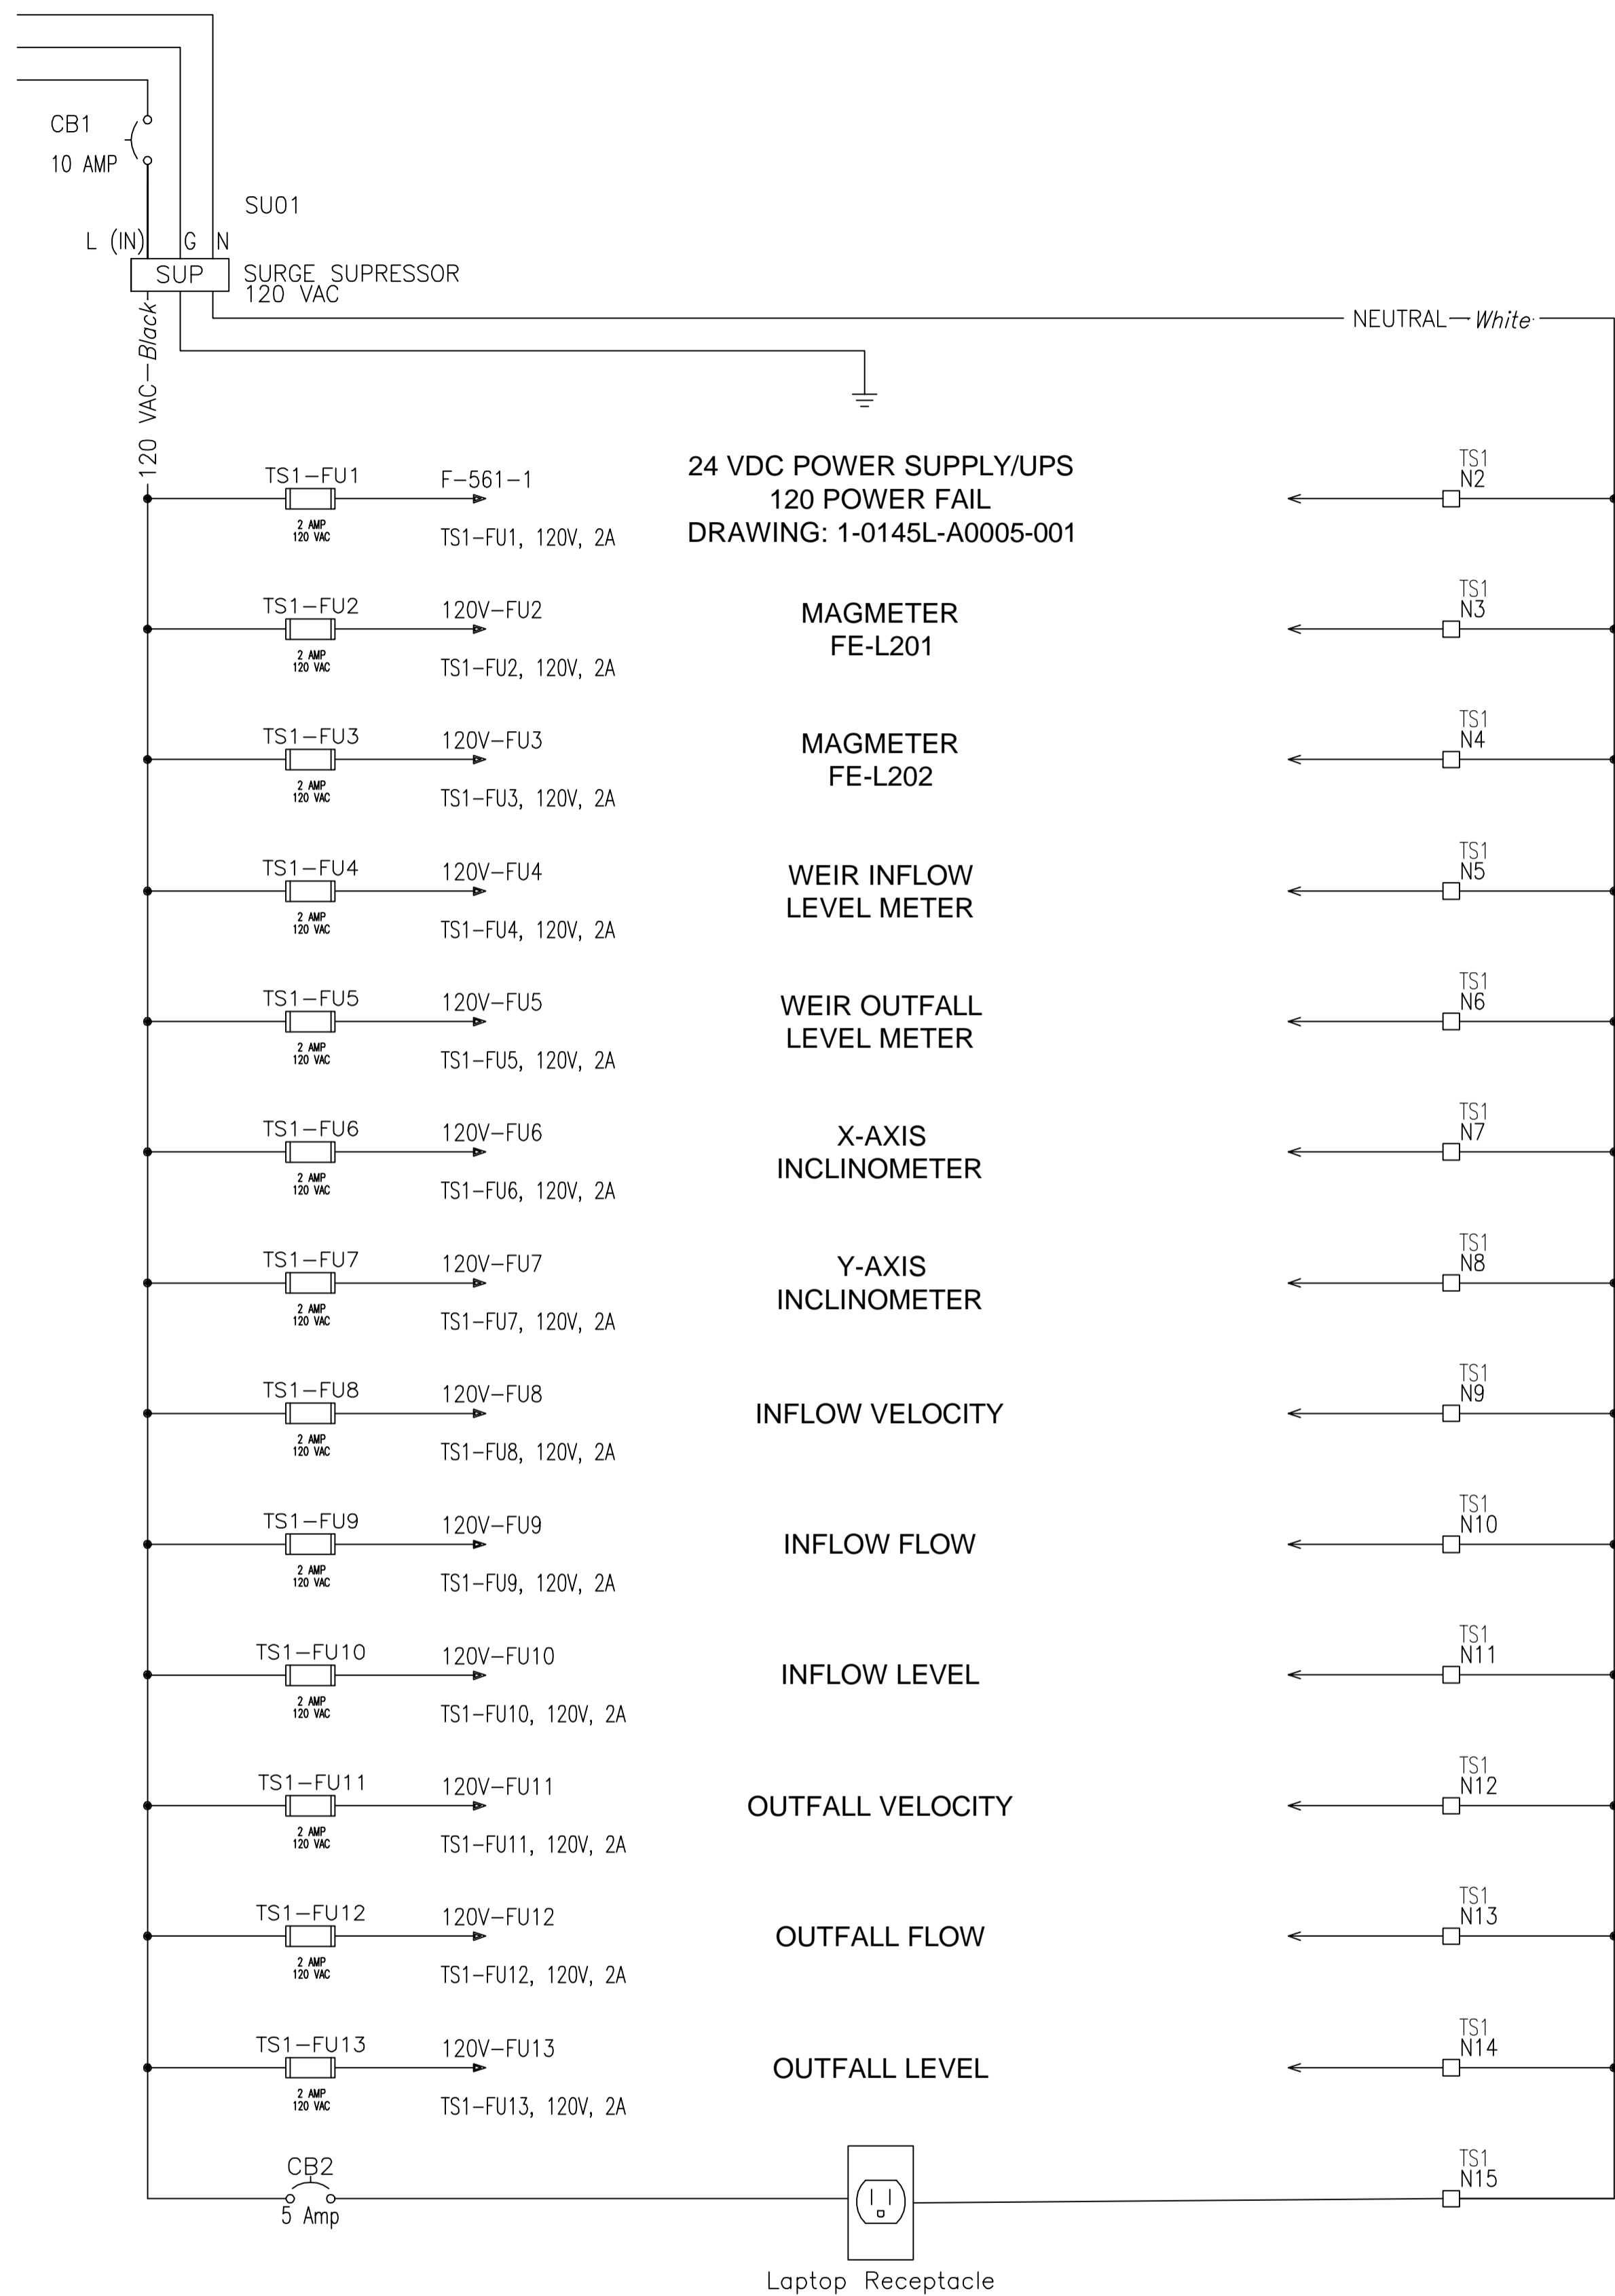

29 June 2018

163523-04-5.dwg

NOT FOR CONSTRUCTION



NO.	REVISIONS	DATE	BY
0	ISSUED FOR TENDER	06/29/18	BLM

DESIGNED BY BKB		CHECKED BY BLM	
DRAWN BY SCK		APPROVED BY MH	
HOR. SCALE NONE		RELEASED FOR CONSTRUCTION	
VERTICAL		DATE JUNE 2018	

ENGINEER'S SEAL
CONSULTANT PROJECT NUMBER 18-6936

THE CITY OF WINNIPEG
WATER AND WASTE DEPARTMENT

Winnipeg

HAWTHORNE WASTEWATER PUMPING
STATION UPGRADES

CITY DRAWING NUMBER
1-0145L-A0003-001

SHEET 3 OF 25

CONSULTANT DRAWING NUMBER
3

**POWER & FUSE DISTRIBUTION
FUSE LIST**