


29 June 2018

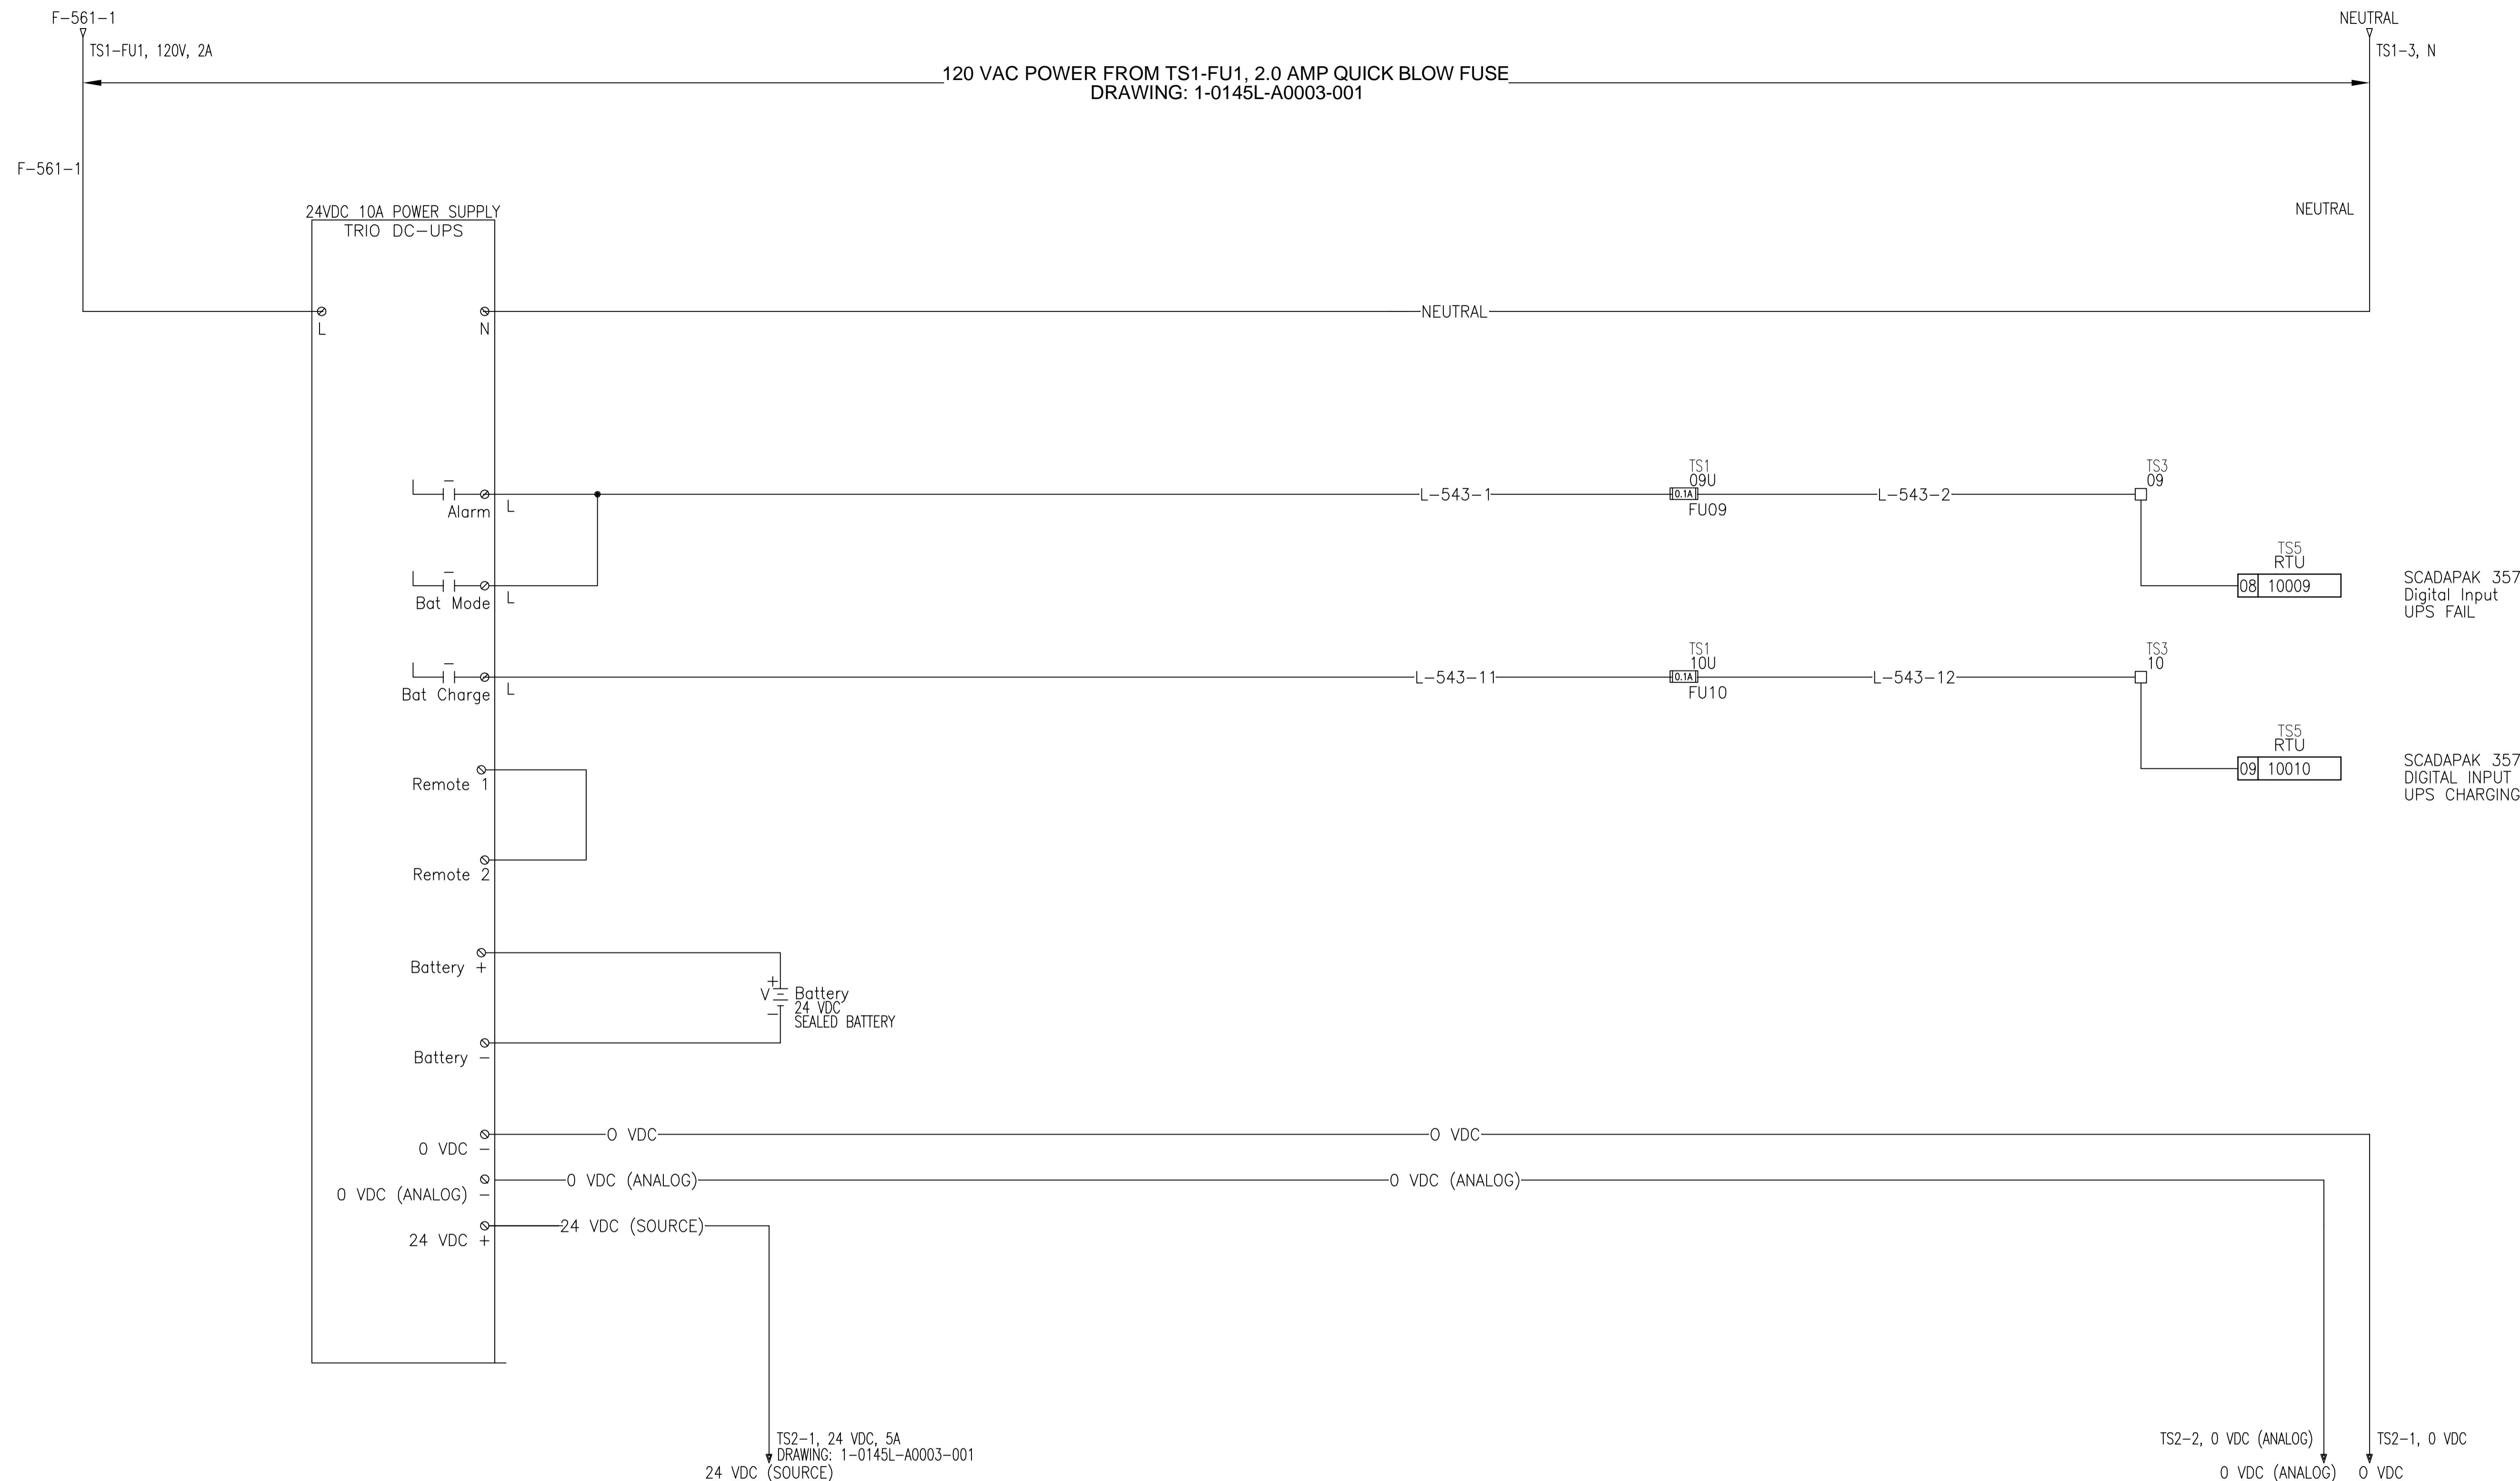

163523-04-5.dwg

NOT FOR CONSTRUCTION



| NO. | REVISIONS | DATE | BY |
|-----|-------------------|----------|-----|
| 0 | ISSUED FOR TENDER | 06/29/18 | BLM |

| | |
|--------------------------|---------------------------|
| DILLON CONSULTING | |
| DESIGNED BY: BKB | CHECKED BY: BLM |
| DRAWN BY: SCK | APPROVED BY: MH |
| HOR. SCALE: NONE | RELEASED FOR CONSTRUCTION |
| VERTICAL | |
| DATE: JUNE 2018 | DATE: |

| |
|------------------------------------|
| ENGINEER'S SEAL |
| CONSULTANT PROJECT NUMBER: 18-6936 |

THE CITY OF WINNIPEG
WATER AND WASTE DEPARTMENT

HAWTHORNE WASTEWATER PUMPING STATION UPGRADES

DI 09-10
UPS ALARMS & POWER DISTRIBUTION

CITY DRAWING NUMBER: 1-0145L-A0006-001

SHEET 6 OF 25

CONSULTANT DRAWING NUMBER: 6