



SECTION

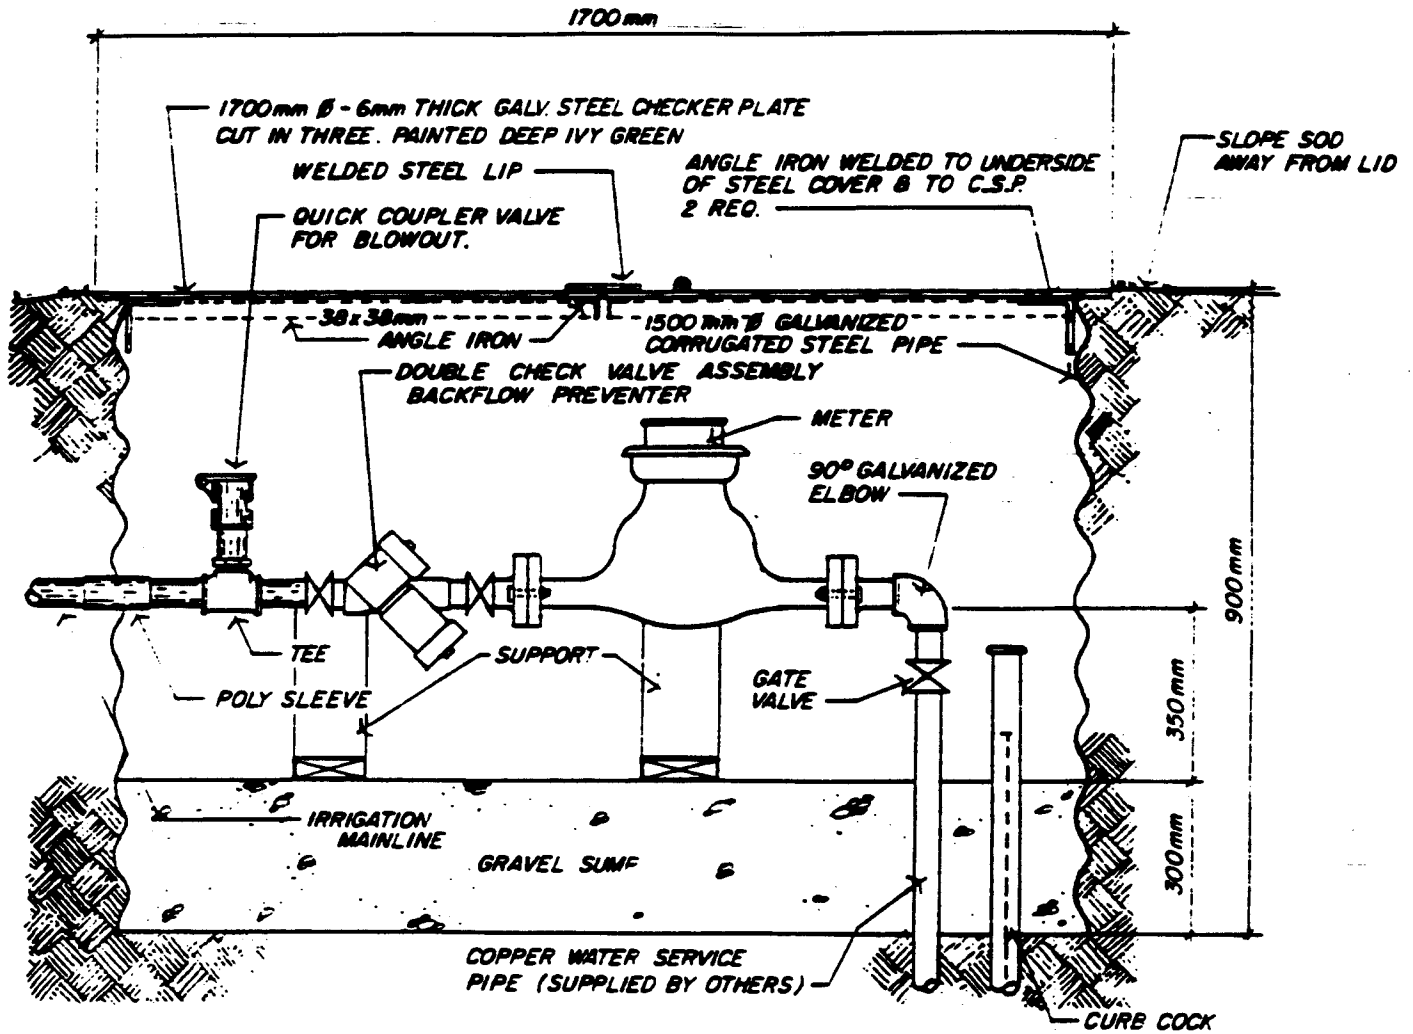

PLAN VIEW

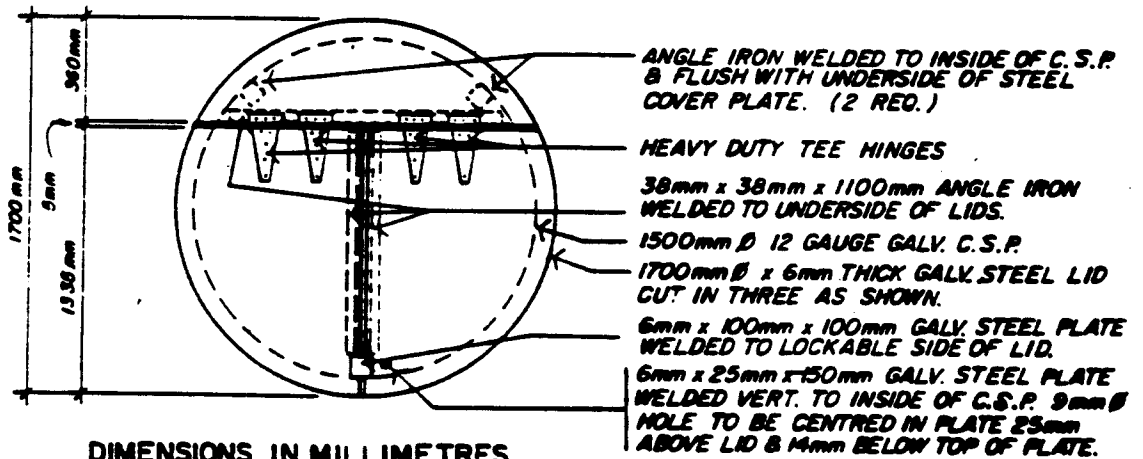

REVISED JUNE 1990

DIMENSIONS IN MILLIMETRES

The City Of Winnipeg
Works & Operations Division

Reference Spec. No.
CW 3530

TYPICAL DOUBLE CHECK VALVE ASSEMBLY
and METER IN C.S.P. ENCLOSURE

Designed By:
R.G.Z.

Drawn By:
G.R.

Scale:
N.T.S.

Checked By:
J.P.T.

Date:
OCT. 1990

Drawing No.,

Approved: *J.W. Larkin*

SD - 241 B