


- NOTES**
- ADJUST MH'S CB RIMS, WVS AND HYD'S TO NEW GRADES.
 - CONTRACTOR TO REGRADE/RENEW EXST PRIVATE SIDEWALKS TO LIMITS AS SHOWN. SIDEWALKS TO BE RENEWED WITH CONCRETE UNLESS NOTED OTHERWISE.
 - CONTRACTOR TO TAKE PRECAUTIONARY STEPS AS OUTLINED IN THE SPECIFICATIONS TO PROTECT EXISTING TREES WITHIN THE LIMITS OF CONSTRUCTION FROM DAMAGE FROM CONSTRUCTION ACTIVITIES.
 - MODIFIED BARRIER CURB TO BE CONSTRUCTED AT ALL INTERSECTION RADII, BACK LANE RADII AND BULLNOSES.
 - CONTRACTOR TO CONFIRM THE LOCATION OF ALL UTILITIES/SERVICES IN THE FIELD PRIOR TO CONSTRUCTION.
 - ADD 200.000m TO ABBREVIATED ELEVATIONS TO OBTAIN GEODETIC ELEVATIONS.
 - CB SD-024 OFFSETS ARE DIMENSIONED TO BOC. CB SD-025 OFFSETS ARE DIMENSIONED OIC.
 - ALL DIMENSIONS TO BACK OF CURB AND THEORETICAL BACK OF CURB.

- REFERENCE LEGEND**
- SEE SHEET 25 FOR GRADING
 - SEE SHEETS 40 & 41 FOR PROFILES
 - SEE SHEET 55 FOR CYCLE TRACK PROFILES
 - SEE SHEET 60 FOR PATH PROFILES
 - SEE SHEET 72 FOR LANDSCAPING

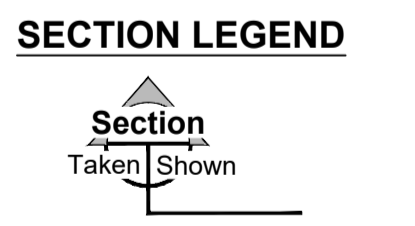

METRIC
WHOLE NUMBERS INDICATE MILLIMETRES
DECIMALIZED NUMBERS INDICATE METRES

---	GAS	○	MANHOLE	●	CONCRETE PAVEMENT	---	LOCATION APPROVED	BM -	
- - -	MTS / PEDESTAL	□	CATCH BASIN / CATCH PIT	■	CONC SIDEWALK / MEDIAN	---	UNDERGROUND STRUCTURES	ELEV -	
- - -	HYDRO / CABINET	△	CURB INLET WITH BOX	▲	ASPHALT PAVEMENT	---			
- - -	CATV / FIBRE OPTIC	○	TREE	○	PAVING STONE	---	DATE		
- - -	TRAFFIC SIGNALS / PIT	⊕	TEST HOLE	⊕	GRAVEL	---	NOTE:		
- - -	LAND DRAINAGE SEWER	---	PROPERTY LINE	---	RAMP CURB	---	LOCATION OF UNDERGROUND STRUCTURES		
- - -	SANITARY/COMBINED SEWER	---	SURVEY BAR	---	PLANING / REMOVAL	---	AS SHOWN ARE BASED ON THE BEST		
- - -	CB LEAD / SSP / DCP	---	FENCE	---		---	INFORMATION AVAILABLE BUT NO		
- - -	WATER MAIN	---	BOC / EDGE OF PAVEMENT	---		---	GUARANTEE IS GIVEN THAT ALL EXISTING		
- - -	SUBDRAIN	---	ELEVATION	---		---	UTILITIES ARE SHOWN OR THAT THE GIVEN		
- - -	DITCH	---	TRAFFIC SIGN	---		---	LOCATIONS ARE EXACT. CONFIRMATION OF		
---	EXISTING	---	LEGEND - PLAN	---	EXISTING	---	EXISTENCE AND EXACT LOCATION OF ALL		
---	NEW	---	LEGEND - PLAN	---	NEW	---	SERVICES MUST BE OBTAINED FROM THE		
---	EXISTING	---	LEGEND - PLAN	---	NEW	---	INDIVIDUAL UTILITIES BEFORE PROCEEDING		
---	NEW	---	LEGEND - PLAN	---	NEW	---	WITH CONSTRUCTION.		

B	ISSUED FOR TENDER	18/09/04	RPB		
A	ISSUED FOR CLIENT REVIEW	18/06/27	RPB		
No.	REVISIONS	YY/MM/DD	BY		

DESIGNED BY	WRJ	CHECKED BY	RPB
DRAWN BY	DID	APPROVED BY	BWB
HOR SCALE		1:250	
VERT SCALE		N/A	
RELEASED FOR CONSTRUCTION		N/A	
DATE		18/09/04	

PROFESSIONAL'S SEAL

 CONSULTANT FILE NAME
 W160034-10-Empress-Recon-PA-10.dwg

THE CITY OF WINNIPEG
 PUBLIC WORKS DEPARTMENT
 ENGINEERING DIVISION

EMPRESS STREET PROJECT
 PAVEMENT RECONSTRUCTION
 PAVING
 EMPRESS STREET EAST
 STA 0+460.000 EG TO STA 0+590.000 EG

CITY DRAWING NUMBER
 P-3494-10
 SHEET 10 OF 168
 DRAWING No. REV
 10 B

BID OPPORTUNITY No. 602-2018



ENGINEERS GEOSCIENTISTS MANITOBA
 Certificate of Authorization
 MORRISON HERSHFELD
 No. 1736