



C:\Winnipeg\Proj\1603044 - Design\Drawings\05 Sheets\Detailed Design\Structural\1603044-Empress - DD St Mathew's Wall.dwg  
 Last Saved: 9/20/2018 5:00 PM by: A.Haggan  
 Plotted: 9/20/2018 9:21 PM by: Alex Haggan  
 ISO A1 - 594mm x 841mm

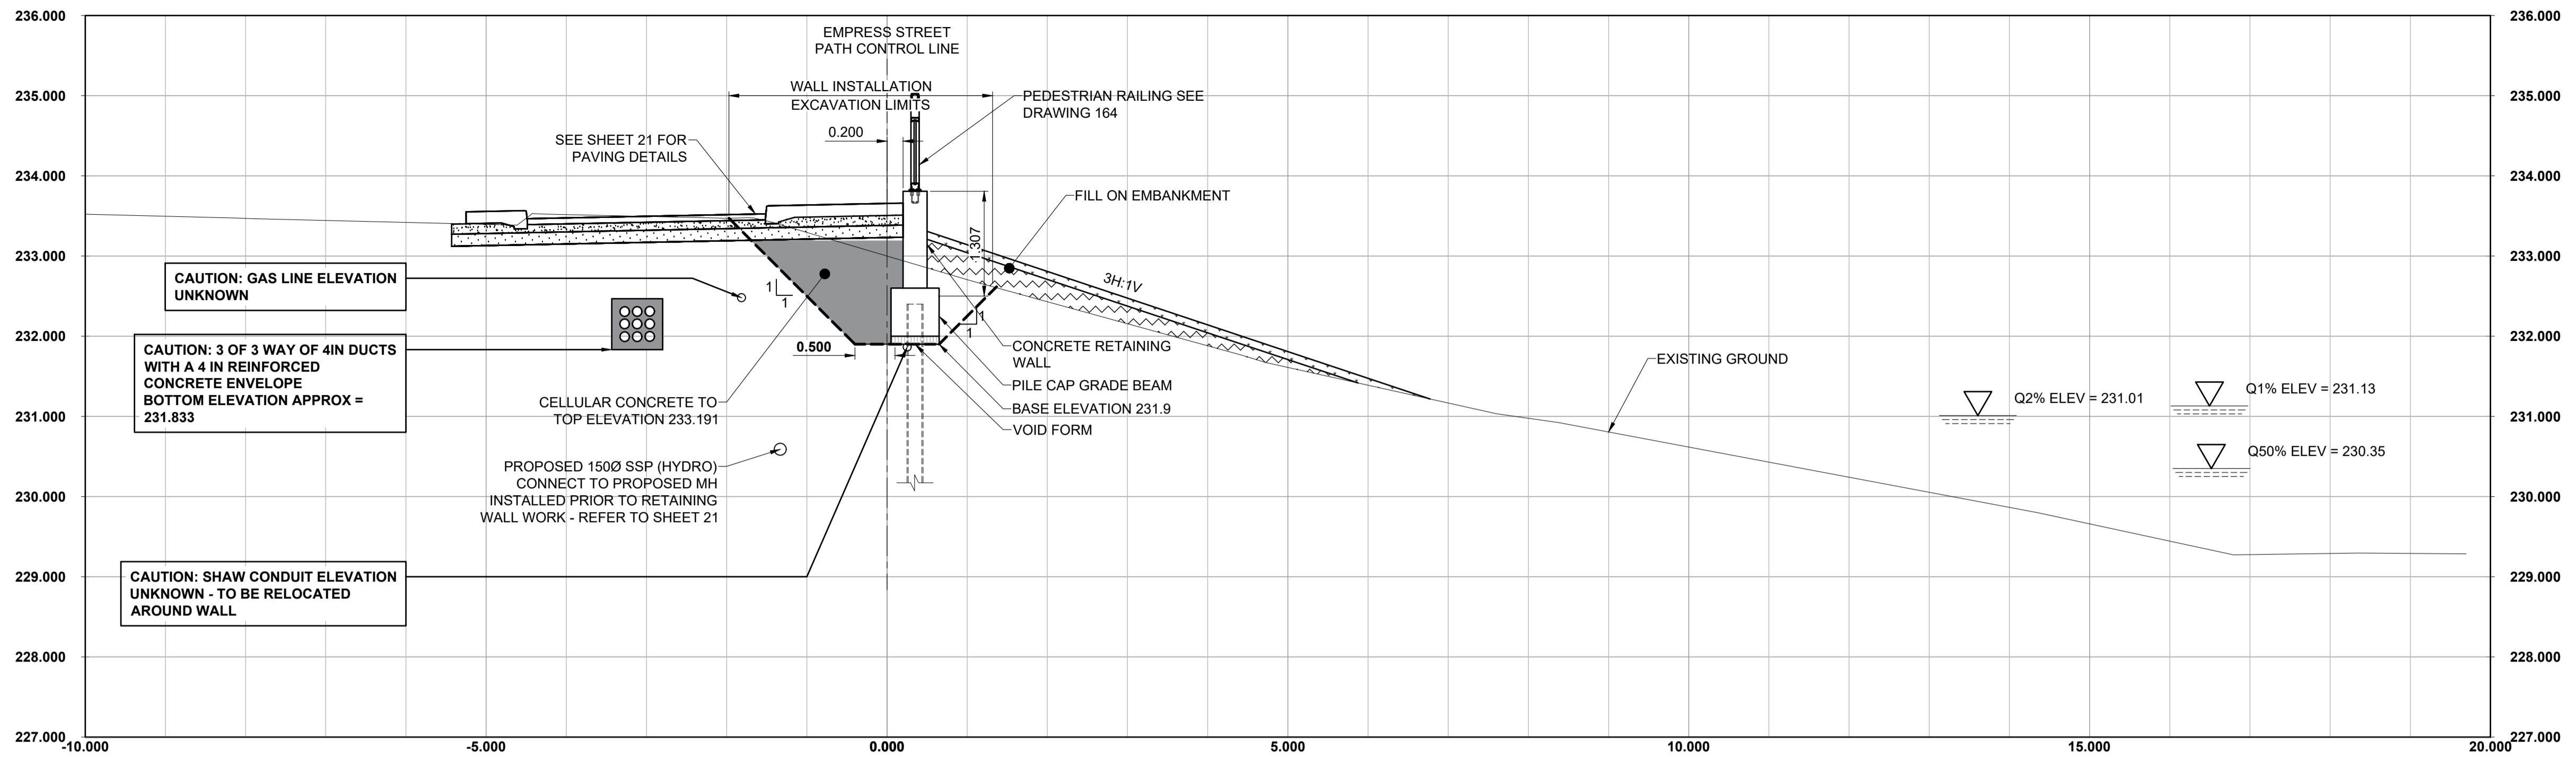

**SECTION STA 1+673**  
 0 SCALE: 1:50 H 5m  
 0 SCALE 1:50 V 5m

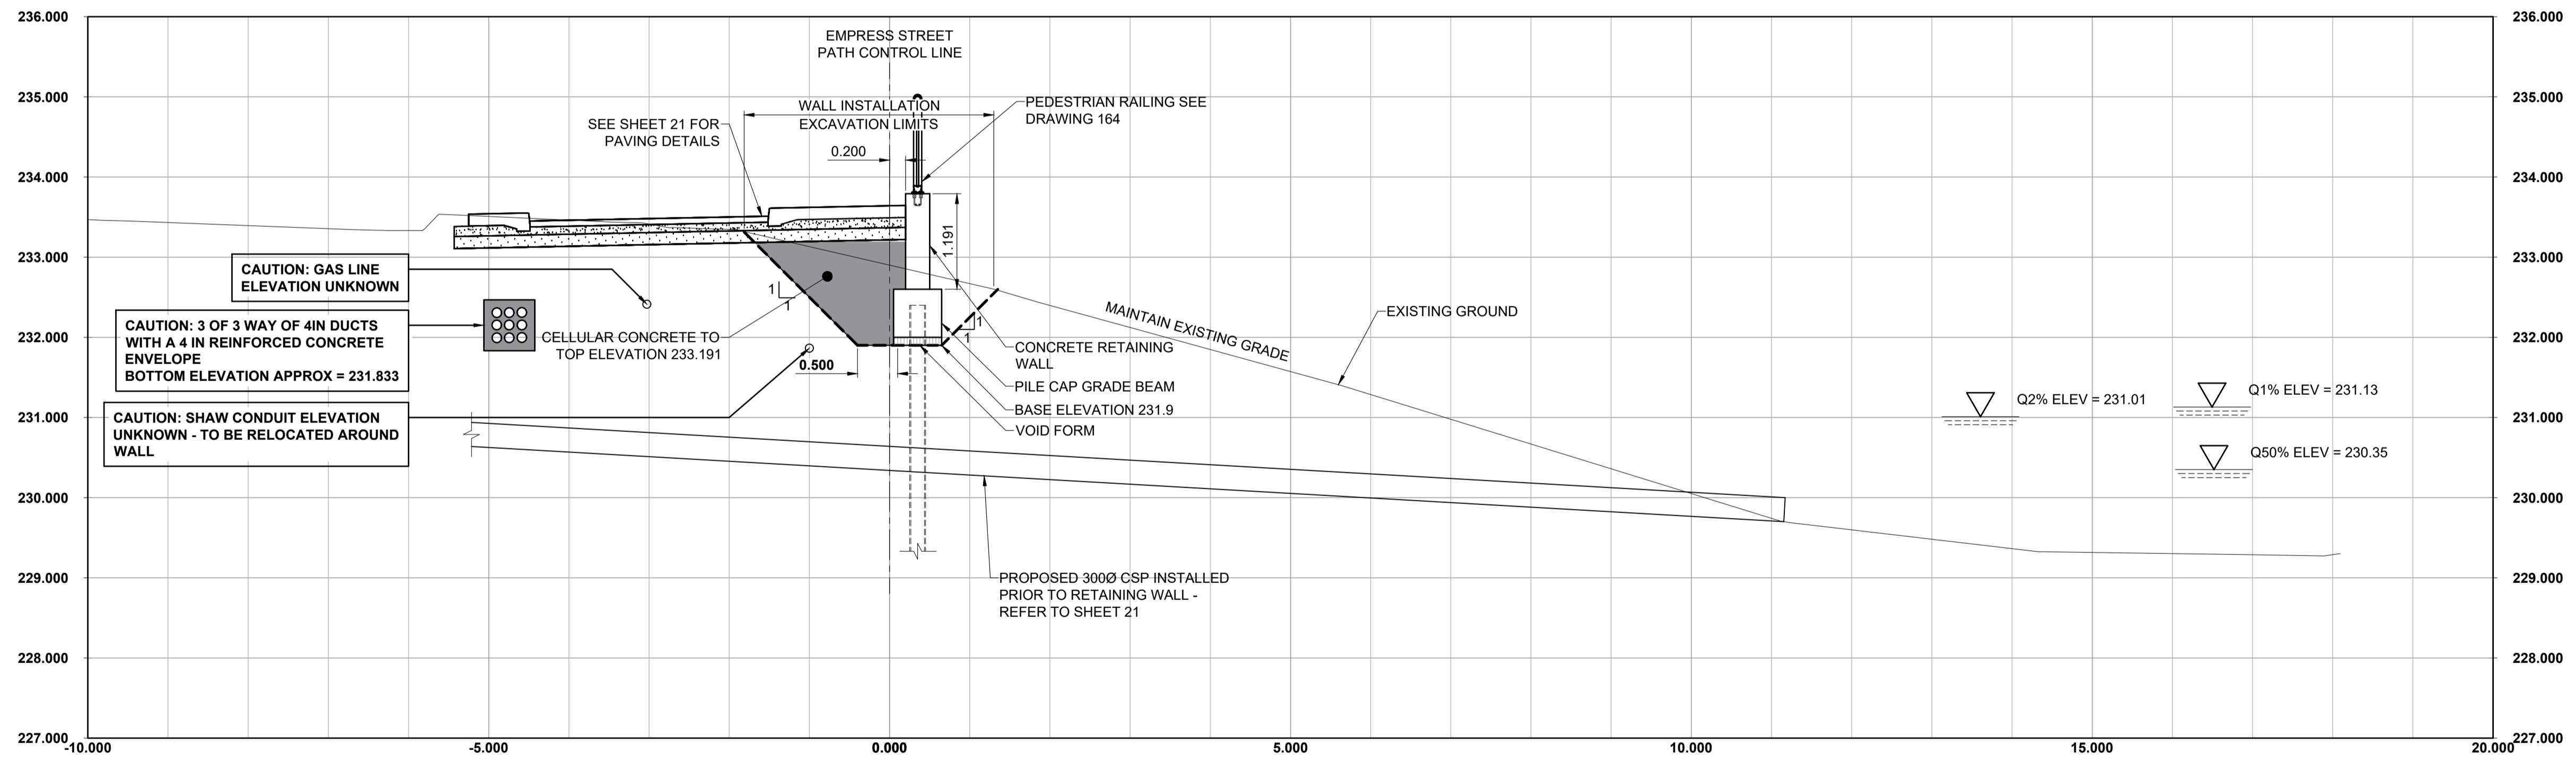

**SECTION STA 1+682.15**  
 0 SCALE: 1:50 H 5m  
 0 SCALE 1:50 V 5m




**METRIC**  
 WHOLE NUMBERS INDICATE MILLIMETRES  
 DECIMALIZED NUMBERS INDICATE METRES

**LOCATION APPROVED UNDERGROUND STRUCTURES**  
 SUPR. U/G STRUCTURES COMMITTEE  
 DATE: \_\_\_\_\_  
**NOTE:**  
 LOCATION OF UNDERGROUND STRUCTURES AS SHOWN ARE BASED ON THE BEST INFORMATION AVAILABLE BUT NO GUARANTEE IS GIVEN THAT ALL EXISTING UTILITIES ARE SHOWN OR THAT THE GIVEN LOCATIONS ARE EXACT. CONFIRMATION OF EXISTENCE AND EXACT LOCATION OF ALL SERVICES MUST BE OBTAINED FROM THE INDIVIDUAL UTILITIES BEFORE PROCEEDING WITH CONSTRUCTION.

NO.	REVISIONS	DATE	BY
C	ISSUED FOR TENDER	18/09/04	BAP
B	ISSUED FOR 95% DESIGN REVIEW	18/08/07	BAP
A	ISSUED FOR 50% DESIGN REVIEW	18/06/28	BAP

<b>MORRISON HERSHFIELD</b>	
DESIGNED BY: AF	CHECKED BY: BAP
DRAWN BY: TN	APPROVED BY: BAP
RELEASED FOR CONSTRUCTION	N/A
HOR SCALE: AS SHOWN	VERT SCALE: AS SHOWN

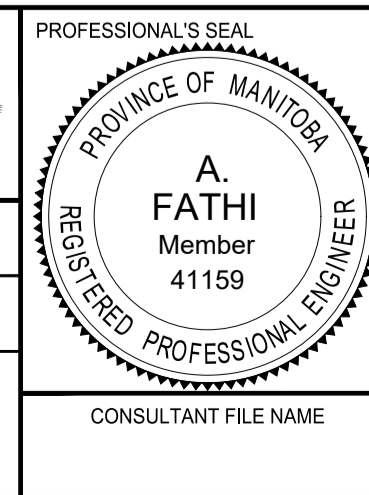

BID OPPORTUNITY No. 602-2018  
**THE CITY OF WINNIPEG**  
 PUBLIC WORKS DEPARTMENT  
 ENGINEERING DIVISION

**EMPRESS STREET PROJECT**  
**EMPRESS STREET RETAINING WALL**  
**CROSS SECTIONS 1**

CITY DRAWING NUMBER	P-3494-161
SHEET OF	161 OF 168
DRAWING No.	REV
161	c