

MATCH LINE - STA 0+590.000 EG DWG No.25

MATCH LINE - STA 0+720.000 EG DWG No.27

SEE BRIDGE DRAWINGS FOR BRIDGE REHABILITATION DETAILS

OVERPASS

SUBWAY

- REFERENCE LEGEND**
- SEE SHEET 11 FOR PAVING
  - SEE SHEETS 42 & 43 FOR PROFILES
  - SEE SHEETS 55 & 56 CYCLE TRACK FOR PROFILES
  - SEE SHEET 73 FOR LANDSCAPING

- NOTES**
1. ADJUST MH'S, CB RIMS, WY'S AND HYD'S TO NEW GRADES.
  2. CONTRACTOR TO REGRADE/RENEW EXST PRIVATE SIDEWALKS TO LIMITS AS SHOWN. SIDEWALKS TO BE RENEWED WITH CONCRETE UNLESS NOTED OTHERWISE.
  3. CONTRACTOR TO TAKE PRECAUTIONARY STEPS AS OUTLINED IN THE SPECIFICATIONS TO PROTECT EXISTING TREES WITHIN THE LIMITS OF CONSTRUCTION FROM DAMAGE FROM CONSTRUCTION ACTIVITIES.
  4. MODIFIED BARRIER CURB TO BE CONSTRUCTED AT ALL INTERSECTION RADII, BACK LANE RADII AND BULLNOSES.
  5. CONTRACTOR TO CONFIRM THE LOCATION OF ALL UTILITIES/SERVICES IN THE FIELD PRIOR TO CONSTRUCTION.
  6. ADD 200.000m TO ABBREVIATED ELEVATIONS TO OBTAIN GEODETIC ELEVATIONS.
  7. CB SD-024 OFFSETS ARE DIMENSIONED TO BOC. CB SD-025 OFFSETS ARE DIMENSIONED OIC.
  8. ALL DIMENSIONS TO BACK OF CURB AND THEORETICAL BACK OF CURB.

**SECTION LEGEND**  
 Section Taken Shown

**METRIC**  
 WHOLE NUMBERS INDICATE MILLIMETRES  
 DECIMALIZED NUMBERS INDICATE METRES

---	GAS	○	MANHOLE	●	CONCRETE PAVEMENT	-----	LEGEND - PLAN	NEW
- - - -	MTS / PEDESTAL	□	CATCH BASIN / CATCH PIT	■	CONC SIDEWALK / MEDIAN	-----	LEGEND - PLAN	NEW
- - - -	HYDRO / CABINET	△	CURB INLET WITH BOX	▲	ASPHALT PAVEMENT	-----	LEGEND - PLAN	NEW
.....	CATV / FIBRE OPTIC	○	TREE	○	PAVING STONE	-----	LEGEND - PLAN	NEW
.....	TRAFFIC SIGNALS / PIT	⊕	TEST HOLE	⊕	GRAVEL	-----	LEGEND - PLAN	NEW
-----	LAND DRAINAGE SEWER	⊕	PROPERTY LINE	---	RAMP CURB	-----	LEGEND - PLAN	NEW
-----	SANITARY/COMBINED SEWER	⊕	SURVEY BAR	---	PLANING / REMOVAL	-----	LEGEND - PLAN	NEW
-----	CB LEAD / SSP / DCP	---	FENCE	---				
-----	WATER MAIN	---	BOC / EDGE OF PAVEMENT	---				
-----	SUBDRAIN	---	ELEVATION	(33.333)				
-----	DITCH	---	TRAFFIC SIGN	---				
---	EXISTING	---	LEGEND - PLAN	---				
---	NEW	---	LEGEND - PLAN	---				


**LOCATION APPROVED**  
 UNDERGROUND STRUCTURES

DATE: \_\_\_\_\_

NOTE: LOCATION OF UNDERGROUND STRUCTURES AS SHOWN ARE BASED ON THE BEST INFORMATION AVAILABLE BUT NO GUARANTEE IS GIVEN THAT ALL EXISTING UTILITIES ARE SHOWN OR THAT THE GIVEN LOCATIONS ARE EXACT. CONFIRMATION OF EXISTENCE AND EXACT LOCATION OF ALL SERVICES MUST BE OBTAINED FROM THE INDIVIDUAL UTILITIES BEFORE PROCEEDING WITH CONSTRUCTION.

BM	ELEV				
A	18/09/04	RBP	1:250	18/09/04	
B	18/06/27	RBP	N/A		
No.	YYMMDD	BY	DATE	18/09/04	

<b>MORRISON HERSHFELD</b>	
DESIGNED BY: WRJ	CHECKED BY: RPB
DRAWN BY: DID	APPROVED BY: BWB
RELEASED FOR CONSTRUCTION	
DATE: 18/09/04	

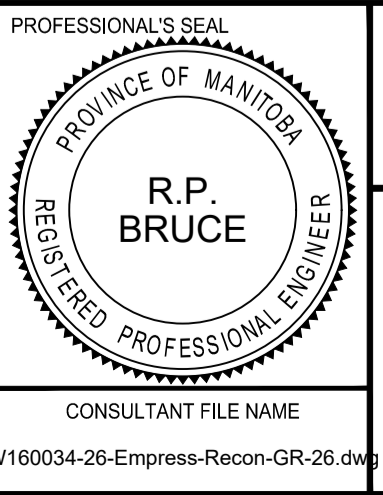

**THE CITY OF WINNIPEG**  
**PUBLIC WORKS DEPARTMENT**  
**ENGINEERING DIVISION**

**EMPIRE STREET PROJECT**  
**PAVEMENT RECONSTRUCTION**  
**GRADING**  
**EMPIRE STREET EAST**  
**STA 0+590.000 EG TO STA 0+720.000 EG**

CITY DRAWING NUMBER: P-3494-26  
 SHEET 26 OF 168  
 DRAWING No. REV 26 B

SCALE: 1:500  
 0 5 10 20 30m

BID OPPORTUNITY No. 602-2018

