


**REFERENCE LEGEND**  
 -SEE SHEET 11 & 12 FOR PAVING  
 -SEE SHEET 26 & 27 FOR GRADING  
 -SEE SHEET 56 FOR CYCLE TRACK PROFILES  
 -SEE SHEET 73 FOR LANDSCAPING

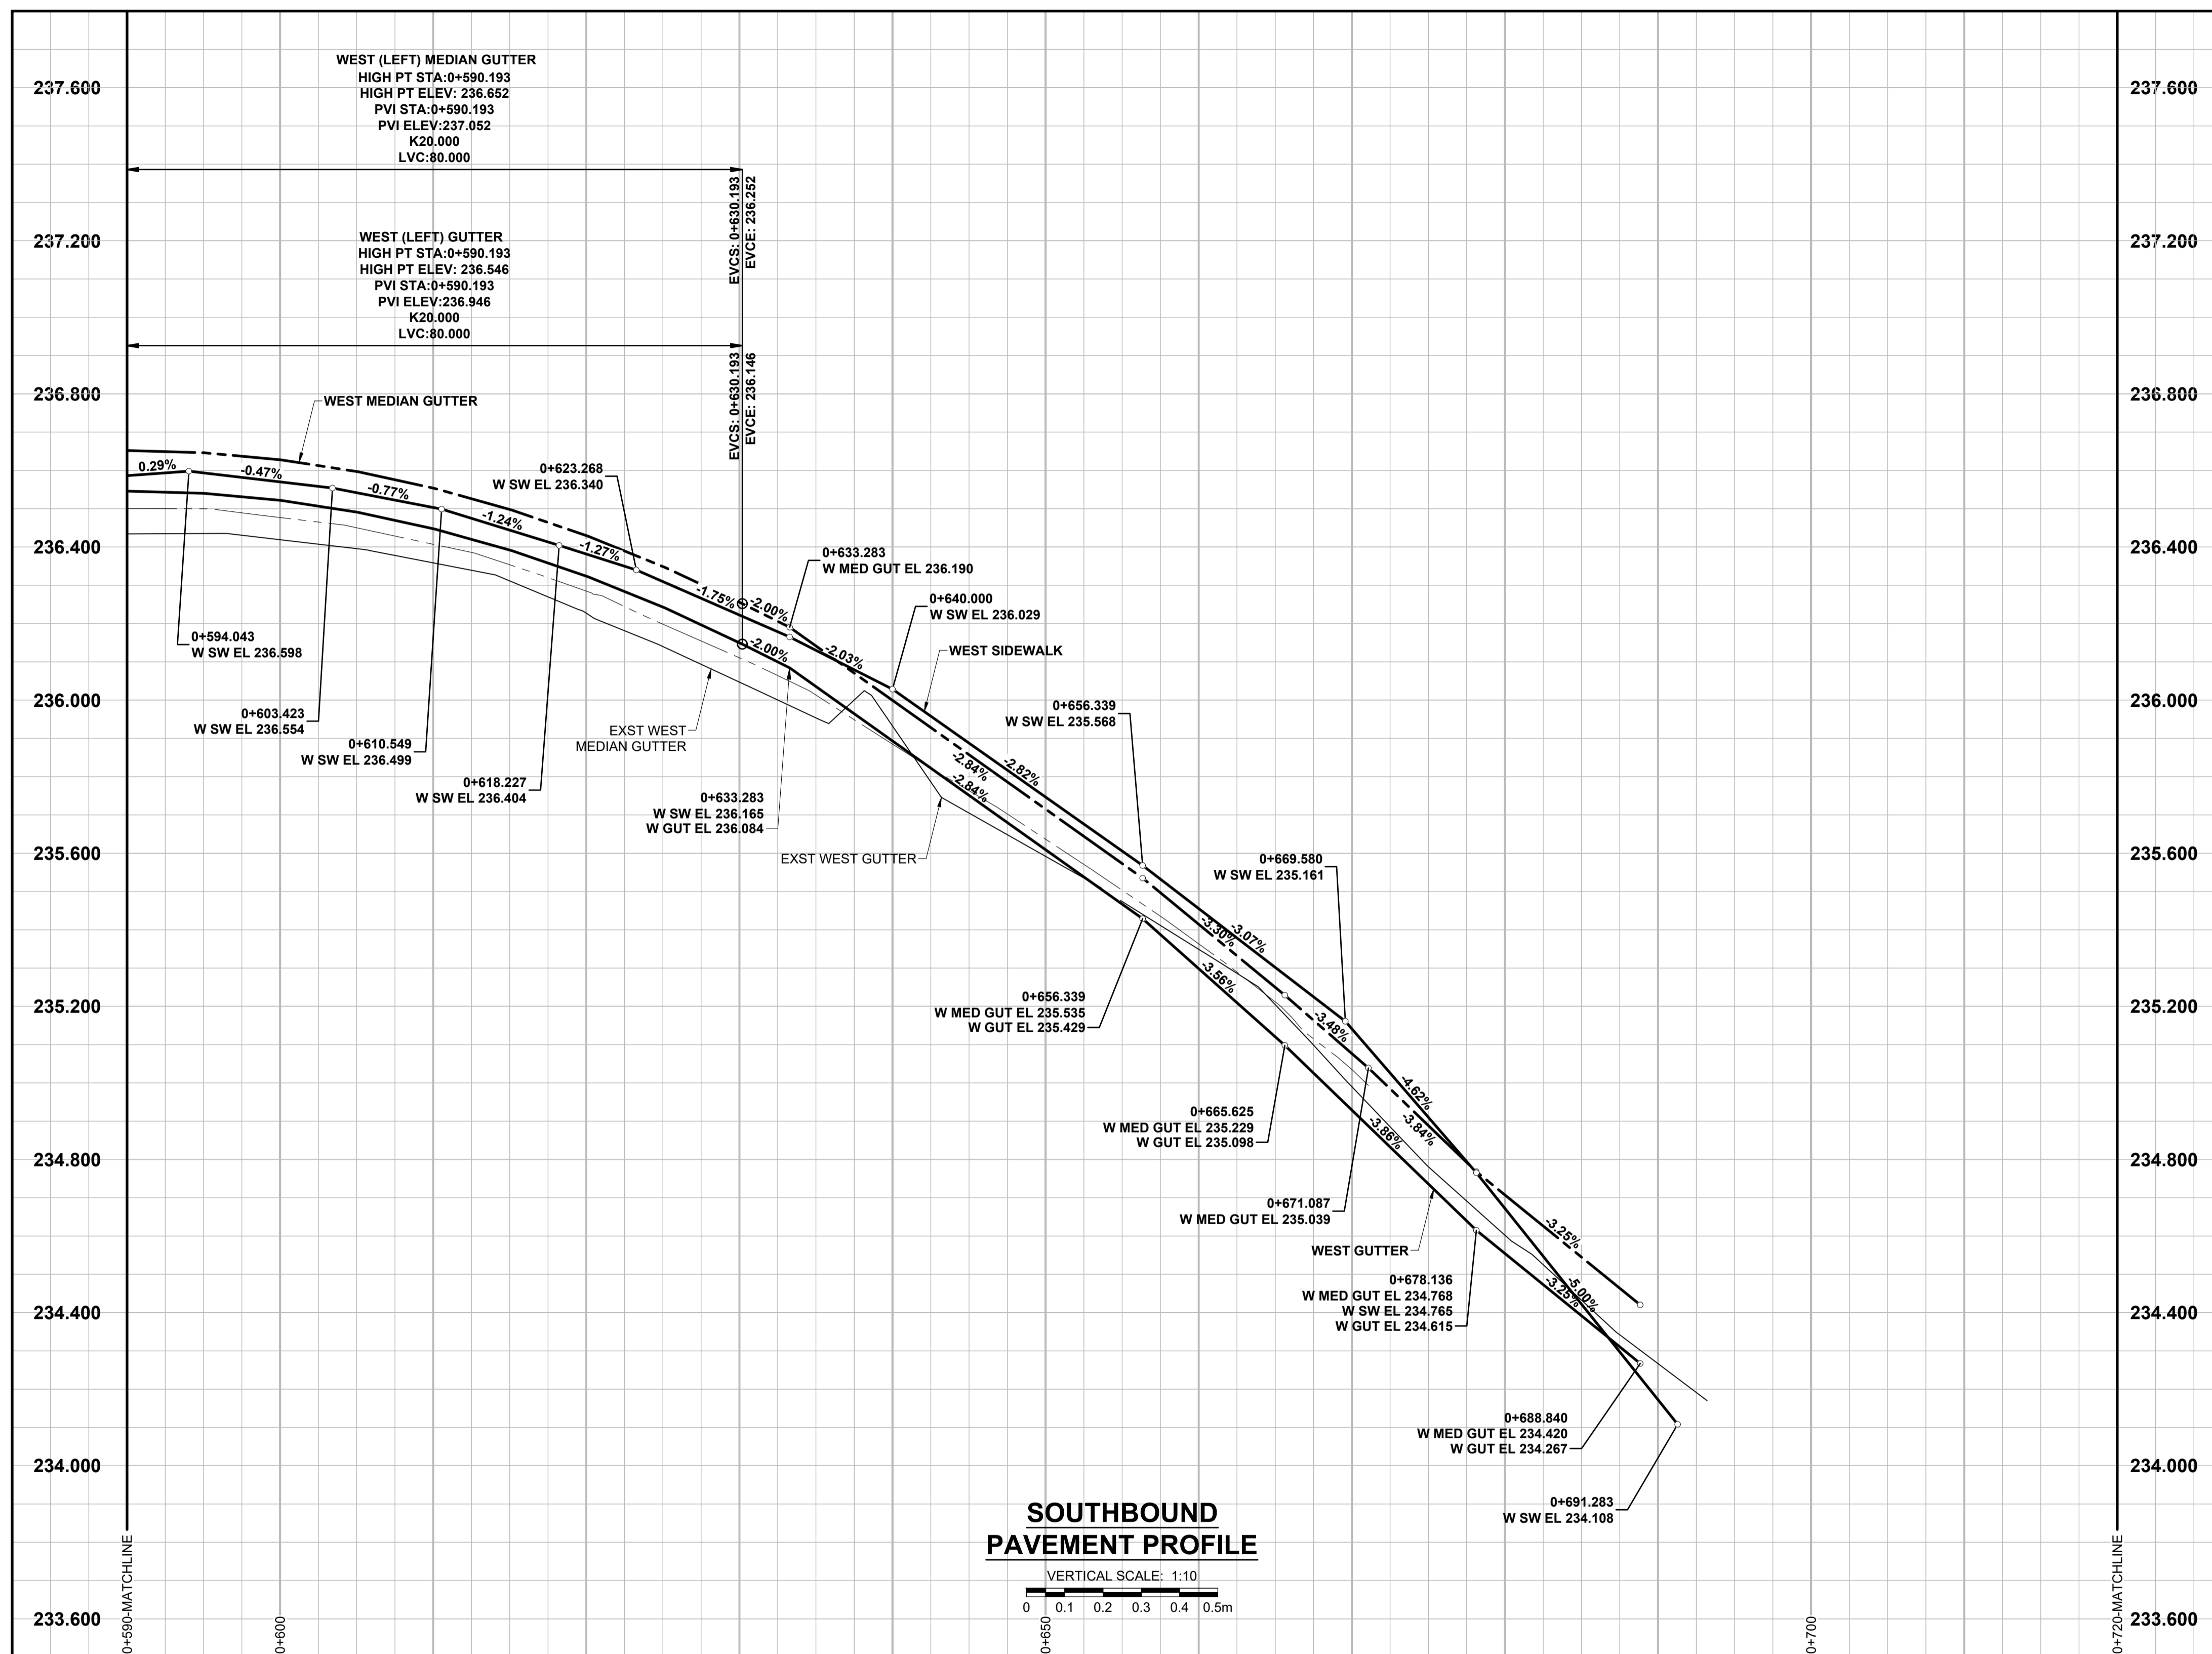

**SOUTHBOUND PAVEMENT PROFILE**

VERTICAL SCALE: 1:10  
 0 0.1 0.2 0.3 0.4 0.5m

**METRIC**  
 WHOLE NUMBERS INDICATE MILLIMETRES  
 DECIMALIZED NUMBERS INDICATE METRES

EXISTING	LEGEND - PLAN	NEW	EXISTING	LEGEND - PLAN	NEW	EXISTING	LEGEND - PLAN	NEW
---	GAS	---	○	MANHOLE	●	---	CONCRETE PAVEMENT	---
---	MTS / PEDESTAL	---	□	CATCH BASIN / CATCH PIT	■	---	CONC SIDEWALK / MEDIAN	---
---	HYDRO / CABINET	---	△	CURB INLET WITH BOX	▲	---	ASPHALT PAVEMENT	---
---	CATV / FIBRE OPTIC	---	○	TREE	▲	---	PAVING STONE	---
---	TRAFFIC SIGNALS / PIT	---	⊕	TEST HOLE	▲	---	GRAVEL	---
---	LAND DRAINAGE SEWER	---	TH-12	PROPERTY LINE	---	---	RAMP CURB	---
---	SANITARY/COMBINED SEWER	---	⊕	SURVEY BAR	---	---	PLANING / REMOVAL	---
---	CB LEAD / SSP / DCP	---	---	FENCE	---	---		---
---	WATER MAIN	---	---	BOC / EDGE OF PAVEMENT	---	---		---
---	SUBDRAIN	---	---	ELEVATION	(33.333)	---		---
---	DITCH	---	---	TRAFFIC SIGN	---	---		---

**LOCATION APPROVED**  
 UNDERGROUND STRUCTURES

DATE: \_\_\_\_\_  
 SUPR. / UIG STRUCTURES COMMITTEE  
**NOTE:**  
 LOCATION OF UNDERGROUND STRUCTURES AS SHOWN ARE BASED ON THE BEST INFORMATION AVAILABLE BUT NO GUARANTEE IS GIVEN THAT ALL EXISTING UTILITIES ARE SHOWN OR THAT THE GIVEN LOCATIONS ARE EXACT. CONFIRMATION OF EXISTENCE AND EXACT LOCATION OF ALL SERVICES MUST BE OBTAINED FROM THE INDIVIDUAL UTILITIES BEFORE PROCEEDING WITH CONSTRUCTION.

No.	REVISIONS	DATE	BY
B	ISSUED FOR TENDER	18/09/04	RPB
A	ISSUED FOR CLIENT REVIEW	18/06/27	RPB




DESIGNED BY	WRJ	CHECKED BY	RPB
DRAWN BY	DID	APPROVED BY	BWB
RELEASED FOR CONSTRUCTION	N/A		
DATE	18/09/04	DATE	

PROFESSIONAL'S SEAL  
 PROVINCE OF MANITOBA  
**R.P. BRUCE**  
 REGISTERED PROFESSIONAL ENGINEER  
 CONSULTANT FILE NAME  
 W160034-42-Empress-Recon-PR-42.dwg

**THE CITY OF WINNIPEG**  
 PUBLIC WORKS DEPARTMENT  
 ENGINEERING DIVISION

**EMPRESS STREET PROJECT**  
 PAVEMENT RECONSTRUCTION  
 PROFILES  
 EMPRESS STREET EAST  
 STA 0+590.000 EG TO STA 0+691.283 EG-SOUTHBOUND LANE

CITY DRAWING NUMBER P-3494-42  
 SHEET 42 OF 168  
 DRAWING No. REV 42 B

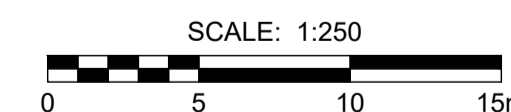

**ENGINEERS GEOSCIENTISTS MANITOBA**  
 Certificate of Authorization  
 MORRISON HERSHFELD  
 No. 1736

BID OPPORTUNITY No. 602-2018