



NOTE: CHAINAGES SHOWN ARE ALONG ϕ OF 1850 CONC LDS

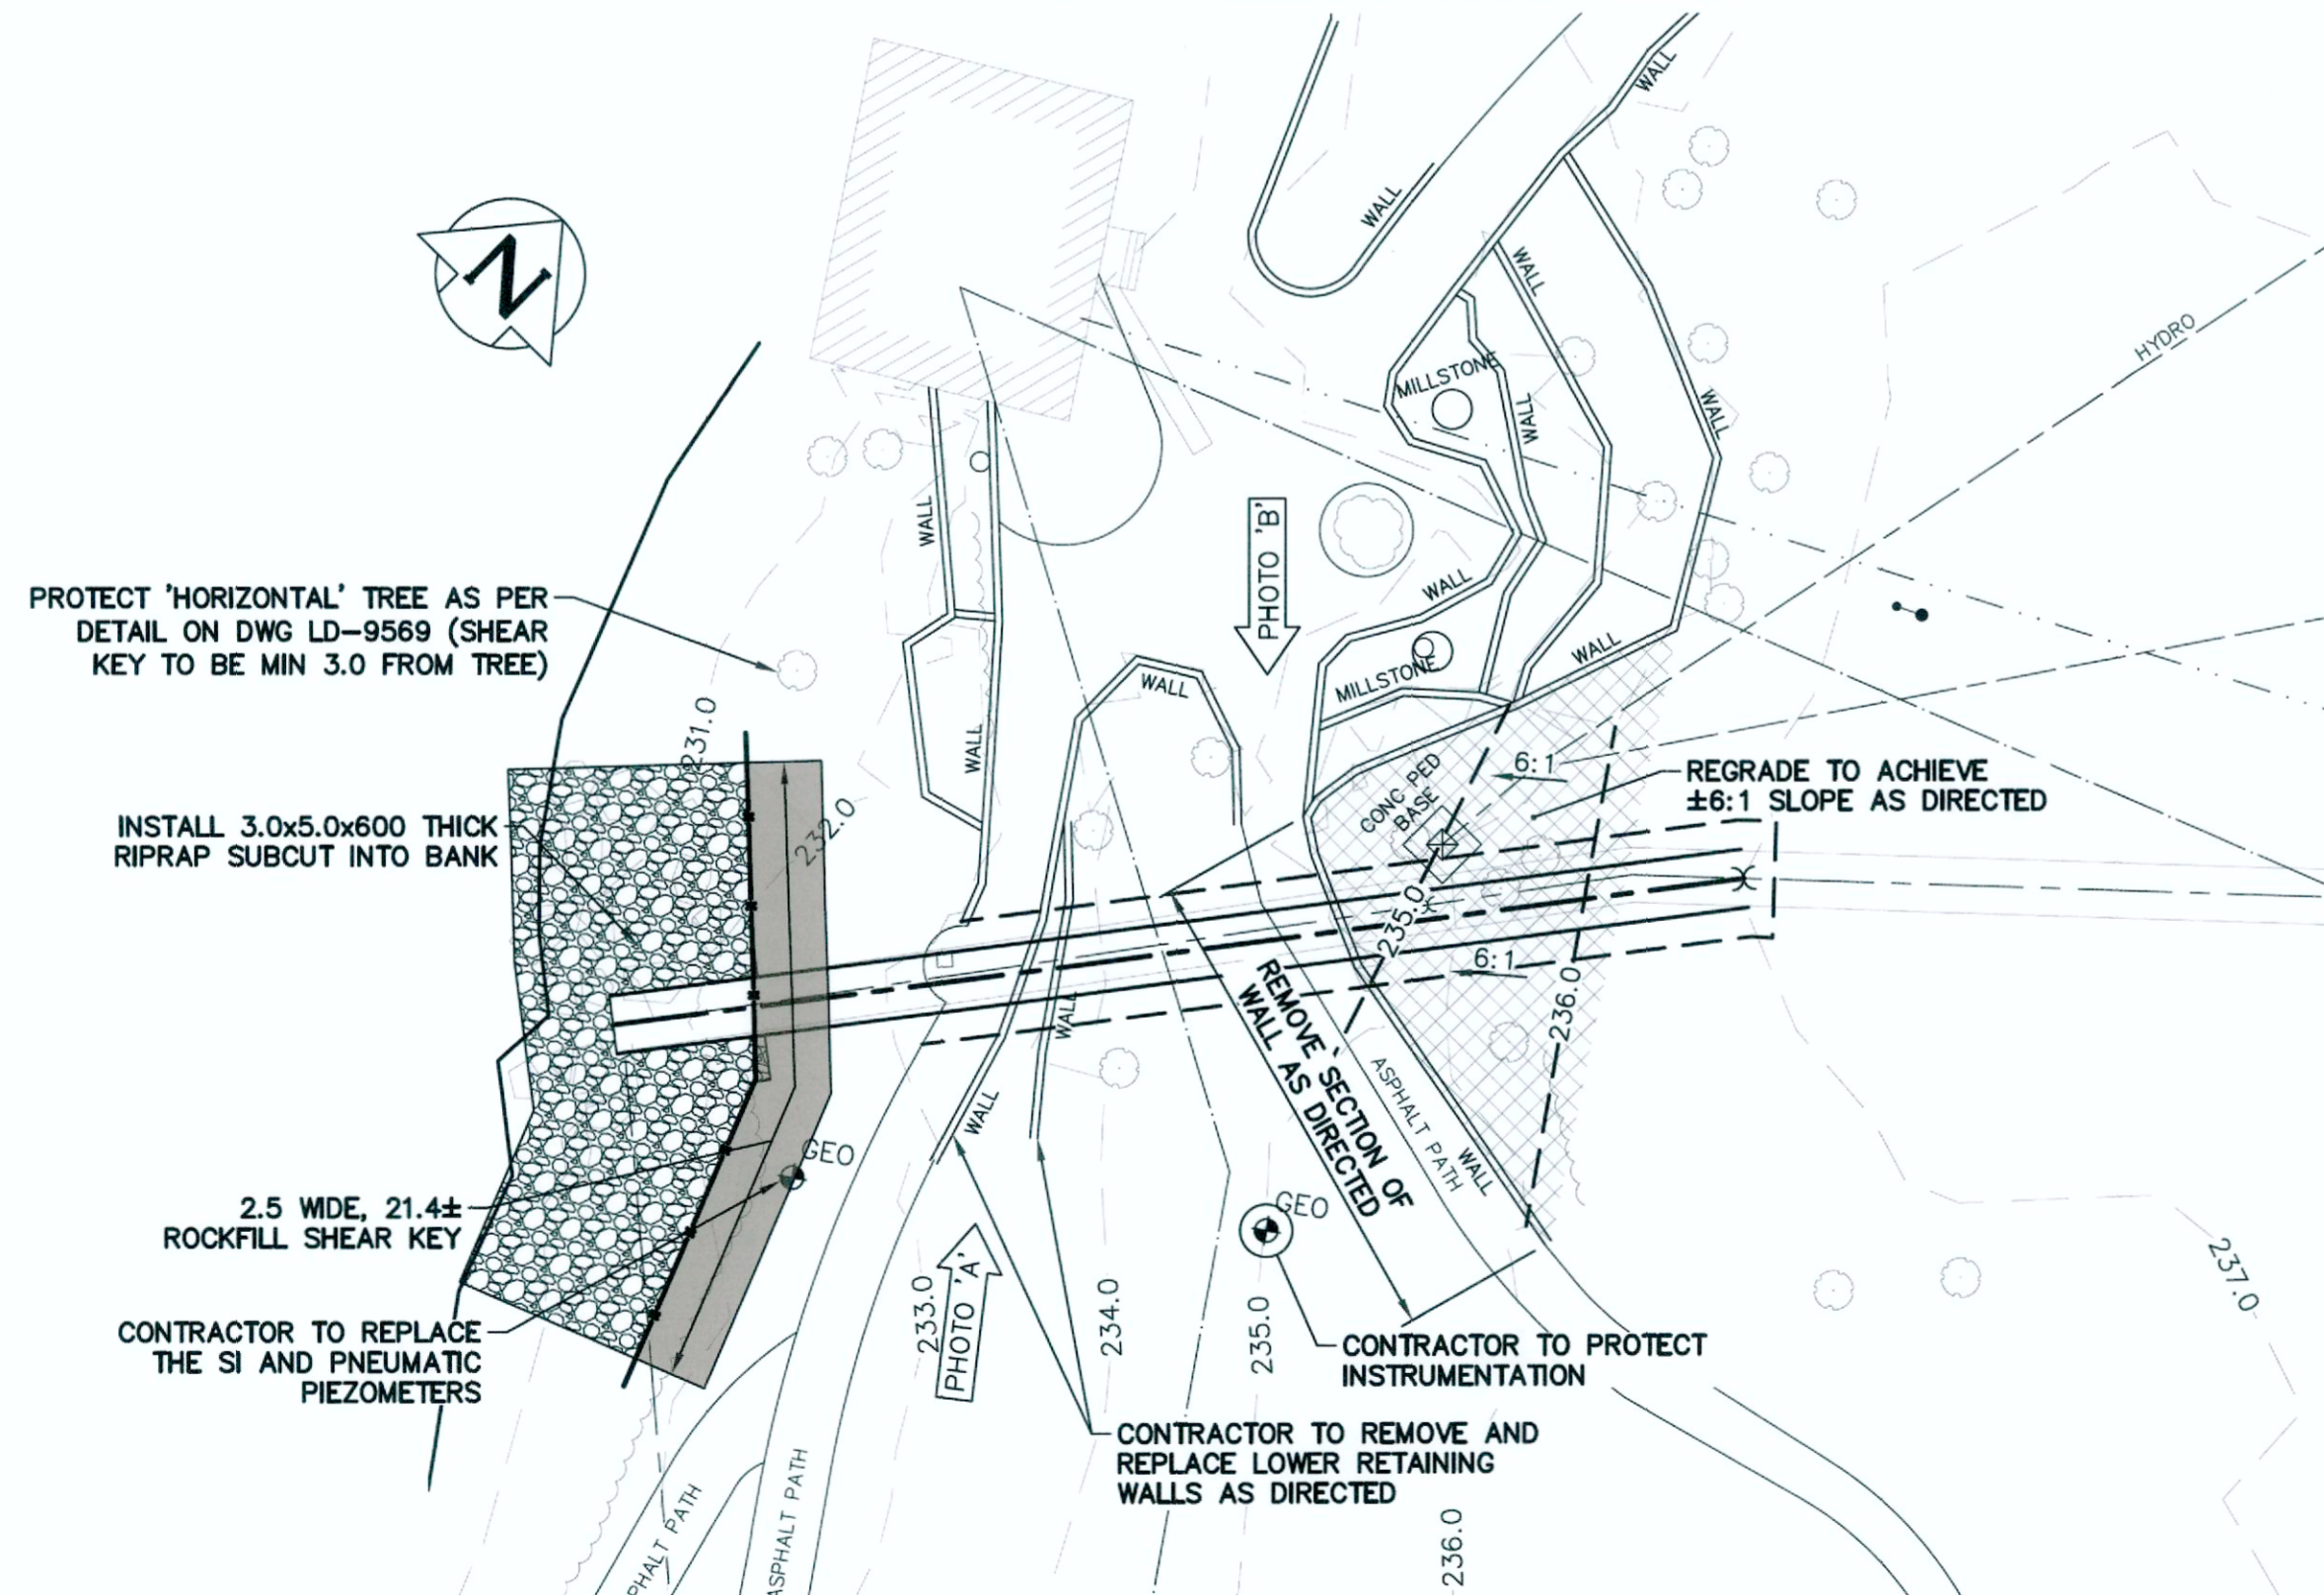

FOR INDEX PAGE
SEE DWG LD-9566

METRIC
WHOLE NUMBERS INDICATE MILLIMETRES
DECIMALIZED NUMBERS INDICATE METRES

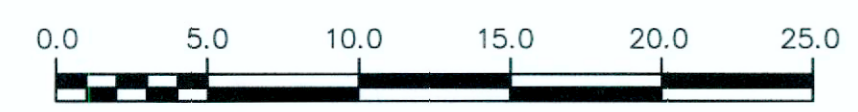

WARNING
IF POWER EQUIPMENT OR EXPLOSIVES ARE TO BE USED FOR EXCAVATION ON THIS PROJECT THE CONTRACTOR MUST:
1) NOTIFY THE GAS COMPANY OF THE PROPOSED LOCATION OF EXCAVATION.
2) TAKE PRECAUTION TO AVOID DAMAGE TO GAS COMPANY INSTALLATIONS.
SEE PROVINCIAL REGULATION 210/72 FOR DETAILS

LOCATION APPROVED UNDERGROUND STRUCTURES
SUPV. U/G STRUCTURES COMMITTEE DATE
NOTE:
LOCATION OF UNDERGROUND STRUCTURES AS SHOWN ARE BASED ON THE BEST INFORMATION AVAILABLE BUT NO GUARANTEE IS GIVEN THAT ALL EXISTING UTILITIES ARE SHOWN OR THAT THE GIVEN LOCATIONS ARE EXACT. CONFIRMATION OF EXISTENCE AND EXACT LOCATION OF ALL SERVICES MUST BE OBTAINED FROM THE INDIVIDUAL UTILITIES BEFORE PROCEEDING WITH CONSTRUCTION.

B.M. ELEV.	NO.	ISSUED FOR TENDER	DATE	BY
	0	ISSUED FOR TENDER	2019 11 15	EA
		REVISIONS	DATE	BY

KGS GROUP

DESIGNED BY: AKC
DRAWN BY: GEL
SCALE: HORIZONTAL 1:250, VERTICAL 1:50
DATE: 2019 11 14

CHECKED BY: [Signature]
APPROVED BY: [Signature]
RELEASED FOR CONSTRUCTION: [Signature]
DATE: 2019 11 14

ENGINEER'S SEAL
PROVINCE OF MANITOBA
D.E.S. 22516
REGISTERED PROFESSIONAL ENGINEER

Certificate of Authorization
KGS Group
No. 245

THE CITY OF WINNIPEG
WATER AND WASTE DEPARTMENT
ENGINEERING DIVISION

2019 OUTFALL RENEWAL REHABILITATION PROGRAM
LODGE AVENUE OUTFALL
GEOTECHNICAL WORKS

SHEET 4 OF 7
CITY DRAWING NUMBER
LD-9568

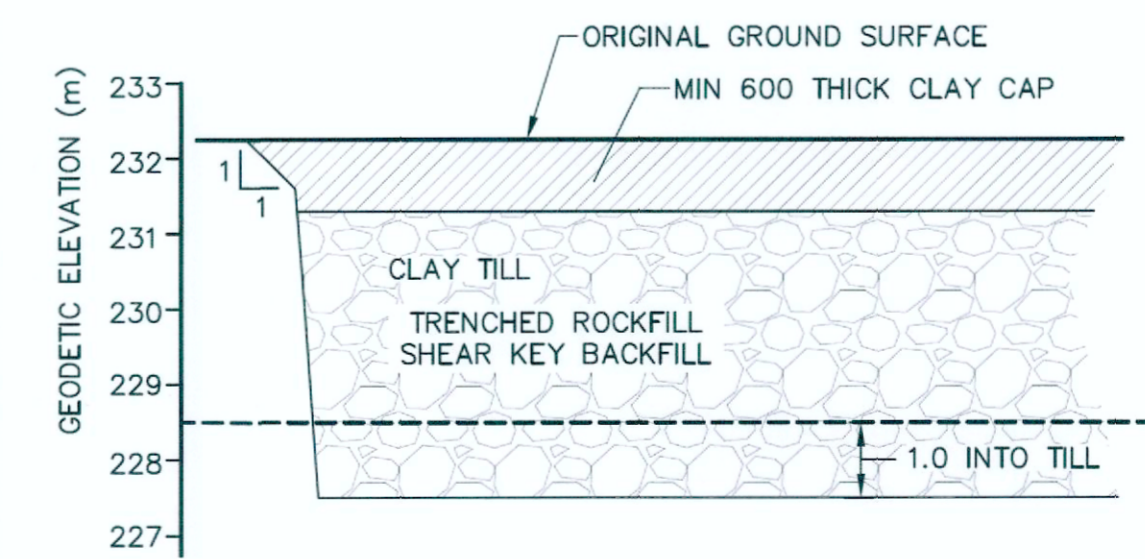


PHOTO 'A'
(TO BE REMOVED AND REPLACED)



PHOTO 'B'
(TO BE REPLACED AS REQUIRED)

- NOTES:
1. SHEAR KEY TO BE EXCAVATED 1000 INTO COMPETENT TILL OR AS APPROVED BY CONTRACT ADMINISTRATOR.



TRENCHED ROCKFILL SHEAR KEY
SCALE: NTS

PROPERTY LIMITS DELINEATION
DELINEATION OF PROPERTY LIMITS AS SHOWN ON THIS DWG DOES NOT REPRESENT A "LEGAL SURVEY". KGS GROUP MAKES NO REPRESENTATION OR WARRANTY AS TO THE ACCURACY OF PROPERTY LIMITS DELINEATED ON THIS DWG, NOR ON THE DIMENSIONAL ACCURACY OF DWG FEATURES RELATIVE TO THOSE PROPERTY LIMITS.