



KEY NOTES

- 1 REVERSE RETURN PIPING TO RADIANT PANEL WITHIN THE ROOM
- 2 FLUID COOLER TO BE LOCATED AT GRADE.
- 3 HEATING SUPPLY AND RETURN RISERS DOWN TO BELOW WITHIN CHASE. OFFSET AS REQUIRED TO AVOID OTHER PIPING AND COMPONENTS.
- 4 HEATING SUPPLY AND RETURN DOWN FROM ABOVE. PIPING TO RUN AT HIGH LEVEL WITHIN MAIN FLOOR.
- 5 CONDENSER PIPING FROM FLUID COOLER TO ENTER AND ROUTE THROUGH FITNESS ROOM AT HIGH LEVEL. FOLLOW STRUCTURE CONTOURS.
- 6 PIPING TO OFFSET UP TO CLEAR STRUCTURE. RUN AT HIGH LEVEL WITHIN FITNESS MEZZANINE.
- 7 CONDENSER PIPING TO ROUTE THROUGH EXTERIOR WALL INTO NEW ERV STRUCTURE. REFER TO LEVEL 2 AND ENLARGED HYDRONIC PLANS FOR CONTINUATION.
- 8 PIPING TO OFFSET TO AVOID STRUCTURE AT COLUMN LINE.
- 9 HYDRONIC PIPING TO SERVE FAN COILS DOWN FROM ABOVE WITHIN SHAFT.
- 10 RADIATION LOOP PIPING UP FROM BELOW.

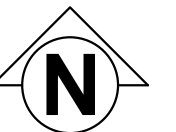

Certificate of Authorization
 Epp Siepmann Engineering Inc.
 No. 4035

This is a print of a document that has been electronically authenticated with technology authorized by the APEGM. The original is in electronic form.

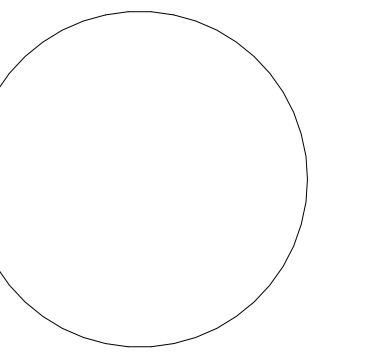

LEVEL 1 - HYDRONIC RENOVATION 1
 3/32" = 1'-0" MY2.4

This drawing must not be scaled. The contractors shall verify all dimensions and other data on site prior to commencement of work. Discrepancies, errors, and omissions are to be reported to Public City Architecture Inc. prior to proceeding with the Work.

Drawings and specifications as instruments of service are the property of Public City Architecture Inc. the copyright in the same being reserved. No reproduction or revision to these drawings may be made without the permission of Public City Architecture Inc. and when made, must bear their name. All prints to be returned to Public City Architecture Inc. upon request.

Project
 ST. JAMES CIVIC CENTRE

Drawing
 LEVEL 1 RENOVATION -
 HYDRONIC PLAN

Drawn By: EB Review By: JS
 Scale: 3/32" = 1'-0" Tender No: 1176-2019
 Date: 11/06/19
 Sheet: MY2.4