


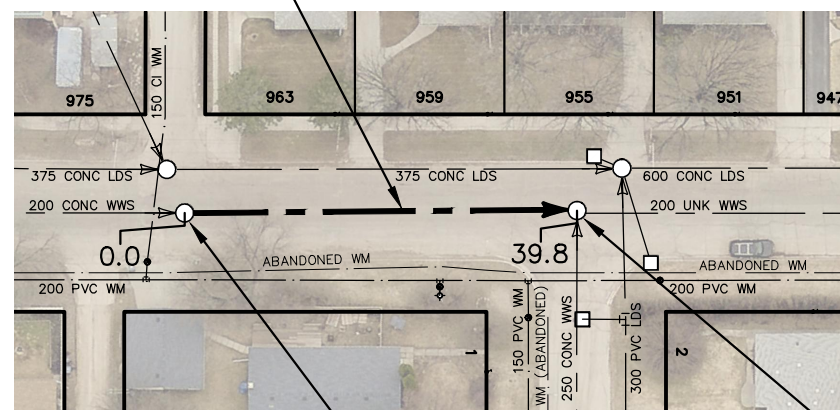

DOWKER AVENUE

39.8 OF 200 WWS TO BE LINED
S-MA60017466



S-MH60015097
RIM 232.05
INV E 227.88
INV W

S-MH60015080
RIM 231.93
INV E 227.64
INV S 227.67
INV W 227.63


FLETCHER CRES

SEWER JUNCTION INFORMATION FROM SEWER VIDEO INSPECTION SEWER ID S-MA60017466		
DISTANCE FROM MH ID S-MH60015097		
DISTANCE	DIAMETER	CLOCK
15.7	150	11
31.4	150	11

FOR INDEX SEE
12124

METRIC

WHOLE NUMBERS INDICATE MILLIMETRES
DECIMALIZED NUMBERS INDICATE METRES

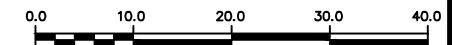

WARNING

IF POWER EQUIPMENT OR EXPLOSIVES ARE TO BE USED FOR EXCAVATION ON THIS PROJECT THE CONTRACTOR MUST:

- 1) NOTIFY THE GAS COMPANY OF THE PROPOSED LOCATION OF EXCAVATION.
- 2) TAKE PRECAUTION TO AVOID DAMAGE TO GAS COMPANY INSTALLATIONS.

SEE PROVINCIAL REGULATION 210/72 FOR DETAILS

LOCATION APPROVED
UNDERGROUND STRUCTURES

SUPV. U/G STRUCTURES COMMITTEE DATE

NOTE:

LOCATION OF UNDERGROUND STRUCTURES AS SHOWN ARE BASED ON THE BEST INFORMATION AVAILABLE BUT NO GUARANTEE IS GIVEN THAT ALL EXISTING UTILITIES ARE SHOWN OR THAT THE GIVEN LOCATIONS ARE EXACT. CONFIRMATION OF EXISTENCE AND EXACT LOCATION OF ALL SERVICES MUST BE OBTAINED FROM THE INDIVIDUAL UTILITIES BEFORE PROCEEDING WITH CONSTRUCTION.

B.M. ELEV.		DESIGNED BY		CHECKED BY	
		SC		SC	
		BL		KZ	
		SCALE: HORIZONTAL 1:750		RELEASED FOR CONSTRUCTION	
		VERTICAL		K.ZUREK	
NO.	REVISIONS	DATE	BY	DATE	BY
		2019 03 06		2019 03 06	

ENGINEER'S SEAL	
ORIGINAL SIGNED BY S.R.J. COURNOYER 19/03/05	
CONSULTANT DRAWING NUMBER -	
PLOT DATE: 2019 03 06	

THE CITY OF WINNIPEG WATER AND WASTE DEPARTMENT ENGINEERING DIVISION	
2018 SEWER MAIN RENEWALS BY CIPP LINING DOWKER AVENUE 1ST MH E OF KENNETH STREET TO MH AT FLETCHER CRESCENT	
SHEET 19 OF 69 CITY DRAWING NUMBER 12141	

BID OPPORTUNITY: 146-2019 CONTRACT NUMBER: 3		FILE PATH: R:\DRAWINGS\SEWER\2018 RENEWALS\RENEWALS & ASSOCIATED WORKS\CONTRACT 3\CONSTRUCTION DWGS\ FILE NAME: DOWKER AVE.dwg	
-------------------------------------------------	--	---	--