




# FARWELL BAY (S-LEG)

78.4 OF 450 CLAY LDS TO BE LINED  
S-MA60018058

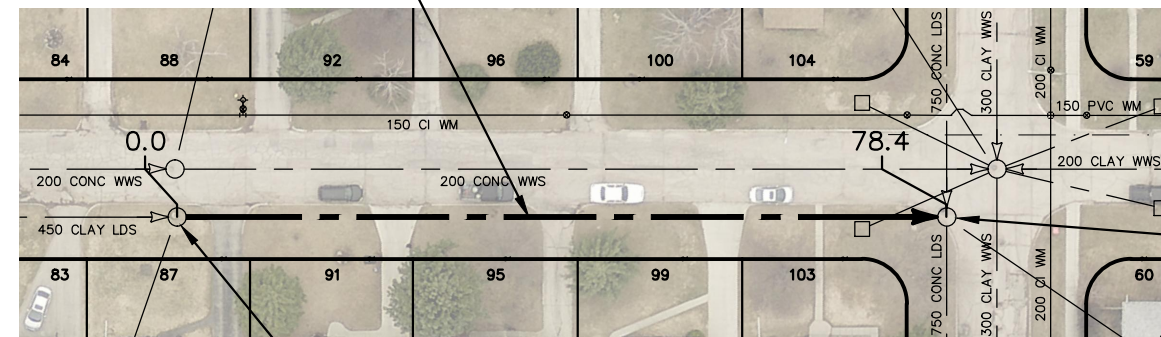

S-MH60015660  
RIM 231.98  
INV S 229.62  
INV W 229.63  
INV N 229.63

S-MH60015634  
RIM 232.30  
INV E 229.64  
INV W 229.64


DONNELLY ST

|   |          |       |
|---|----------|-------|
| SEWER JUNCTION INFORMATION FROM<br>SEWER VIDEO INSPECTION |          |       |
| SEWER ID S-MA60018058                                     |          |       |
| DISTANCE FROM MH ID S-MH60015634                          |          |       |
| DISTANCE  | DIAMETER | CLOCK |
| **** NO SERVICE JUNCTIONS ****                            |          |       |

FOR INDEX SEE  
12124

## METRIC

WHOLE NUMBERS INDICATE MILLIMETRES  
DECIMALIZED NUMBERS INDICATE METRES

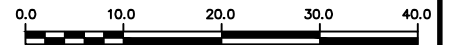

### WARNING

IF POWER EQUIPMENT OR EXPLOSIVES  
ARE TO BE USED FOR EXCAVATION ON  
THIS PROJECT THE CONTRACTOR MUST:

- 1) NOTIFY THE GAS COMPANY OF THE PROPOSED LOCATION OF EXCAVATION.
- 2) TAKE PRECAUTION TO AVOID DAMAGE TO GAS COMPANY INSTALLATIONS.

SEE PROVINCIAL REGULATION 210/72 FOR DETAILS

### LOCATION APPROVED UNDERGROUND STRUCTURES

SUPV. U/G STRUCTURES COMMITTEE DATE

NOTE:

LOCATION OF UNDERGROUND STRUCTURES AS SHOWN ARE BASED ON THE BEST INFORMATION AVAILABLE BUT NO GUARANTEE IS GIVEN THAT ALL EXISTING UTILITIES ARE SHOWN OR THAT THE GIVEN LOCATIONS ARE EXACT. CONFIRMATION OF EXISTENCE AND EXACT LOCATION OF ALL SERVICES MUST BE OBTAINED FROM THE INDIVIDUAL UTILITIES BEFORE PROCEEDING WITH CONSTRUCTION.

| B.M. ELEV. |           |      |    |
|------------|-----------|------|----|
| NO.        | REVISIONS | DATE | BY |
|            |           |      |    |
|            |           |      |    |
|             |       |                           |            |
|-------------|-------|---------------------------|------------|
| DESIGNED BY | SC    | CHECKED BY                | SC         |
| DRAWN BY    | BL    | APPROVED BY               | KZ         |
| SCALE:      | 1:750 | RELEASED FOR CONSTRUCTION | K.ZUREK    |
| HORIZONTAL  |       | DATE                      | 2019 03 06 |
| VERTICAL    |       | DATE                      | 2019 03 06 |

ENGINEER'S SEAL  
**ORIGINAL SIGNED BY**  
S.R.J. COURNOYER  
19/03/05  
CONSULTANT DRAWING NUMBER  
-

**THE CITY OF WINNIPEG**  
WATER AND WASTE DEPARTMENT  
ENGINEERING DIVISION

**2018 SEWER MAIN RENEWALS**  
BY CIPP LINING  
**FARWELL BAY (S-LEG)**  
1ST MH W OF DONNELLY STREET TO  
MH AT DONNELLY STREET

SHEET 27 OF 69  
CITY DRAWING NUMBER  
12149

PLOT DATE: 2019 03 06

BID OPPORTUNITY: 146-2019  
CONTRACT NUMBER: 3

FILE PATH: R:\DRAWINGS\SEWER\2018 RENEWALS\RENEWALS & ASSOCIATED WORKS\CONTRACT 3\CONSTRUCTION DWGS\  
FILE NAME: FARWELL BY S LEG.dwg