




FLEET AVENUE

86.2 OF 375 CS TO BE LINED
S-MA60010055

HUGO ST NORTH

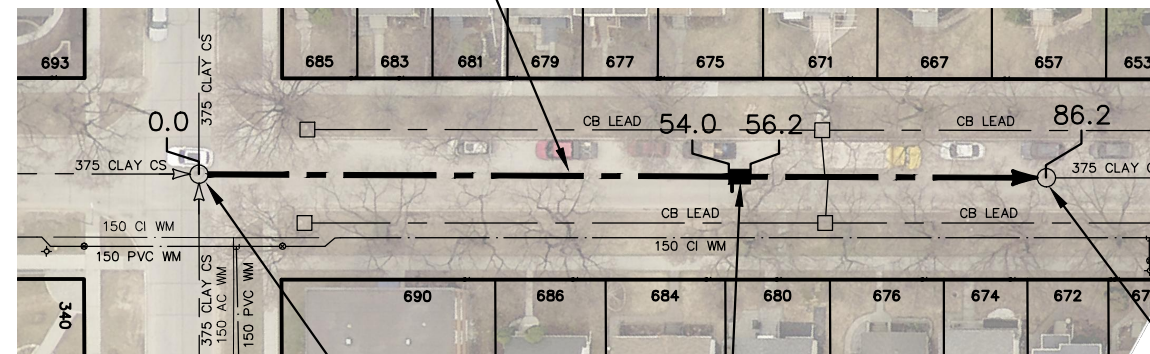

S-MH60008386
RIM 232.00
INV E 226.09
INV S 226.15
INV W 226.12
INV N 226.14

2.2 OF 375 CS SDR35 PVC SEWER REPAIR
(SD-022A), INCLUDING 1 CONNECTION.


S-MH60008405
RIM 231.36
INV E 225.88
INV W 225.88

SEWER JUNCTION INFORMATION FROM SEWER VIDEO INSPECTION SEWER ID S-MA60010055		
DISTANCE FROM MH ID S-MH60008386		
DISTANCE	DIAMETER	CLOCK
0.5	150	1
1.6	150	11
12.7	150	1
16.0	150	11
16.4	150	1
24.2	250	12
25.6	150	11
28.2	150	11
30.6	150	11
30.8	150	1
31.5	150	11
43.9	150	11
45.8	150	1
54.3	150	11
60.7	150	1
61.4	150	11

FOR INDEX SEE
12124

METRIC

WHOLE NUMBERS INDICATE MILLIMETRES
DECIMALIZED NUMBERS INDICATE METRES

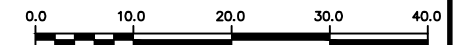

WARNING

IF POWER EQUIPMENT OR EXPLOSIVES ARE TO BE USED FOR EXCAVATION ON THIS PROJECT THE CONTRACTOR MUST:

- 1) NOTIFY THE GAS COMPANY OF THE PROPOSED LOCATION OF EXCAVATION.
- 2) TAKE PRECAUTION TO AVOID DAMAGE TO GAS COMPANY INSTALLATIONS.

SEE PROVINCIAL REGULATION 210/72 FOR DETAILS

<p>LOCATION APPROVED UNDERGROUND STRUCTURES</p> <p>SUPV. U/G STRUCTURES COMMITTEE _____ DATE _____</p> <p>NOTE: LOCATION OF UNDERGROUND STRUCTURES AS SHOWN ARE BASED ON THE BEST INFORMATION AVAILABLE BUT NO GUARANTEE IS GIVEN THAT ALL EXISTING UTILITIES ARE SHOWN OR THAT THE GIVEN LOCATIONS ARE EXACT. CONFIRMATION OF EXISTENCE AND EXACT LOCATION OF ALL SERVICES MUST BE OBTAINED FROM THE INDIVIDUAL UTILITIES BEFORE PROCEEDING WITH CONSTRUCTION.</p>	<p>B.M. ELEV.</p> <table border="1" style="width: 100%; height: 100px;"> <tr><td> </td><td> </td><td> </td><td> </td></tr> <tr><td> </td><td> </td><td> </td><td> </td></tr> <tr><td> </td><td> </td><td> </td><td> </td></tr> <tr><td> </td><td> </td><td> </td><td> </td></tr> <tr><td> </td><td> </td><td> </td><td> </td></tr> <tr><td> </td><td> </td><td> </td><td> </td></tr> <tr><td> </td><td> </td><td> </td><td> </td></tr> <tr><td> </td><td> </td><td> </td><td> </td></tr> <tr><td> </td><td> </td><td> </td><td> </td></tr> <tr><td> </td><td> </td><td> </td><td> </td></tr> <tr><td> </td><td> </td><td> </td><td> </td></tr> </table>	<table border="1" style="width: 100%;"> <tr> <td>DESIGNED BY</td> <td>SC</td> <td>CHECKED BY</td> <td>SC</td> </tr> <tr> <td>DRAWN BY</td> <td>BL</td> <td>APPROVED BY</td> <td>KZ</td> </tr> <tr> <td>SCALE:</td> <td colspan="3">HORIZONTAL 1:750 VERTICAL</td> </tr> <tr> <td>RELEASED FOR CONSTRUCTION</td> <td colspan="3">K.ZUREK</td> </tr> <tr> <td>DATE</td> <td>2019 03 06</td> <td>DATE</td> <td>2019 03 06</td> </tr> </table>	DESIGNED BY	SC	CHECKED BY	SC	DRAWN BY	BL	APPROVED BY	KZ	SCALE:	HORIZONTAL 1:750 VERTICAL			RELEASED FOR CONSTRUCTION	K.ZUREK			DATE	2019 03 06	DATE	2019 03 06	<p>ENGINEER'S SEAL</p> <p>ORIGINAL SIGNED BY S.R.J. COURNOYER 19/03/05</p> <p>CONSULTANT DRAWING NUMBER -</p>	<p>THE CITY OF WINNIPEG WATER AND WASTE DEPARTMENT ENGINEERING DIVISION</p> <p>2018 SEWER MAIN RENEWALS BY CIPP LINING FLEET AVENUE MH AT COCKBURN STREET NORTH TO 1ST MH W OF HUGO STREET NORTH</p>	<p>SHEET 28 OF 69</p> <p>CITY DRAWING NUMBER</p> <p>12150</p>
DESIGNED BY	SC	CHECKED BY	SC	
DRAWN BY	BL	APPROVED BY	KZ	
SCALE:	HORIZONTAL 1:750 VERTICAL	
RELEASED FOR CONSTRUCTION	K.ZUREK	
DATE	2019 03 06	DATE	2019 03 06	
<table border="1" style="width: 100%;"> <thead> <tr> <th>NO.</th> <th>REVISIONS</th> <th>DATE</th> <th>BY</th> </tr> </thead> <tbody> <tr><td> </td><td> </td><td> </td><td> </td></tr> <tr><td> </td><td> </td><td> </td><td> </td></tr> <tr><td> </td><td> </td><td> </td><td> </td></tr> </tbody> </table>		NO.	REVISIONS	DATE	BY													<p>PLOT DATE: 2019 03 06</p>		<p>BID OPPORTUNITY: 146-2019 CONTRACT NUMBER: 3</p>		<p>FILE PATH: R:\DRAWINGS\SEWER\2018 RENEWALS\RENEWALS & ASSOCIATED WORKS\CONTRACT 3\CONSTRUCTION DWGS\ FILE NAME: FLEET AV.dwg</p>	
NO.	REVISIONS	DATE	BY	