


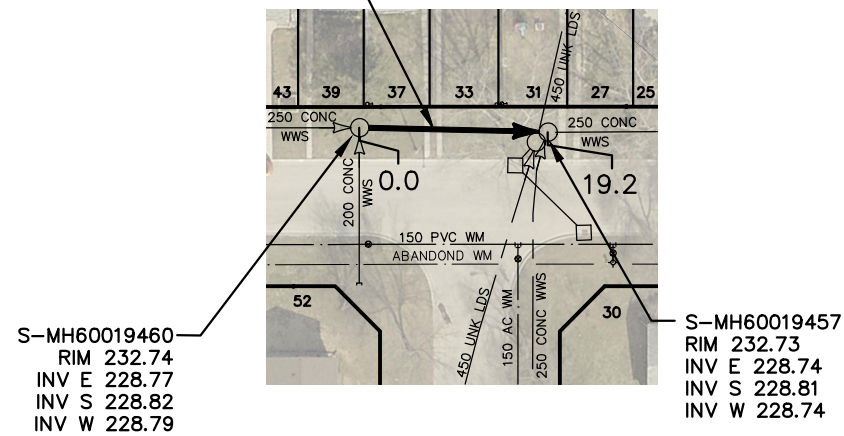

# GENDREAU AVENUE

19.2 OF 250 WWS TO BE LINED  
S-MA60023203




SEWER JUNCTION INFORMATION FROM SEWER VIDEO INSPECTION		
SEWER ID S-MA60023203		
DISTANCE FROM MH ID S-MH60019460		
DISTANCE	DIAMETER	CLOCK
1.8	150	10
14.4	150	10

FOR INDEX SEE  
12124

## METRIC

WHOLE NUMBERS INDICATE MILLIMETRES  
DECIMALIZED NUMBERS INDICATE METRES

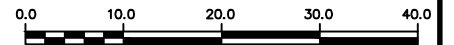

### WARNING

IF POWER EQUIPMENT OR EXPLOSIVES ARE TO BE USED FOR EXCAVATION ON THIS PROJECT THE CONTRACTOR MUST:

- 1) NOTIFY THE GAS COMPANY OF THE PROPOSED LOCATION OF EXCAVATION.
- 2) TAKE PRECAUTION TO AVOID DAMAGE TO GAS COMPANY INSTALLATIONS.

SEE PROVINCIAL REGULATION 210/72 FOR DETAILS

LOCATION APPROVED UNDERGROUND STRUCTURES  SUPV. U/G STRUCTURES COMMITTEE _____ DATE _____  NOTE: LOCATION OF UNDERGROUND STRUCTURES AS SHOWN ARE BASED ON THE BEST INFORMATION AVAILABLE BUT NO GUARANTEE IS GIVEN THAT ALL EXISTING UTILITIES ARE SHOWN OR THAT THE GIVEN LOCATIONS ARE EXACT. CONFIRMATION OF EXISTENCE AND EXACT LOCATION OF ALL SERVICES MUST BE OBTAINED FROM THE INDIVIDUAL UTILITIES BEFORE PROCEEDING WITH CONSTRUCTION.	B.M. ELEV.	ENGINEER'S SEAL  <b>ORIGINAL SIGNED BY S.R.J. COURNOYER 19/03/05</b>  CONSULTANT DRAWING NUMBER -	 <b>THE CITY OF WINNIPEG</b> WATER AND WASTE DEPARTMENT ENGINEERING DIVISION  <b>2018 SEWER MAIN RENEWALS BY CIPP LINING GENDREAU AVENUE MH AT DORGE DRIVE (W R) TO MH AT DORGE DRIVE (E R)</b>	SHEET <b>30</b> OF <b>69</b> CITY DRAWING NUMBER  <b>12152</b>																						
	<table border="1"> <thead> <tr> <th>NO.</th> <th>REVISIONS</th> <th>DATE</th> <th>BY</th> </tr> </thead> <tbody> <tr> <td> </td> <td> </td> <td> </td> <td> </td> </tr> </tbody> </table>	NO.		REVISIONS	DATE	BY					<table border="1"> <thead> <tr> <th>DESIGNED BY</th> <td>SC</td> <th>CHECKED BY</th> <td>SC</td> </tr> <tr> <th>DRAWN BY</th> <td>BL</td> <th>APPROVED BY</th> <td>KZ</td> </tr> <tr> <th>SCALE:</th> <td>HORIZONTAL 1:750 VERTICAL</td> <th>RELEASED FOR CONSTRUCTION</th> <td><b>K.ZUREK</b></td> </tr> <tr> <th>DATE</th> <td>2019 03 06</td> <th>DATE</th> <td>2019 03 06</td> </tr> </thead> </table>	DESIGNED BY	SC	CHECKED BY	SC	DRAWN BY	BL	APPROVED BY	KZ	SCALE:	HORIZONTAL 1:750 VERTICAL	RELEASED FOR CONSTRUCTION	<b>K.ZUREK</b>	DATE	2019 03 06	DATE
NO.	REVISIONS	DATE	BY																							
DESIGNED BY	SC	CHECKED BY	SC																							
DRAWN BY	BL	APPROVED BY	KZ																							
SCALE:	HORIZONTAL 1:750 VERTICAL	RELEASED FOR CONSTRUCTION	<b>K.ZUREK</b>																							
DATE	2019 03 06	DATE	2019 03 06																							