


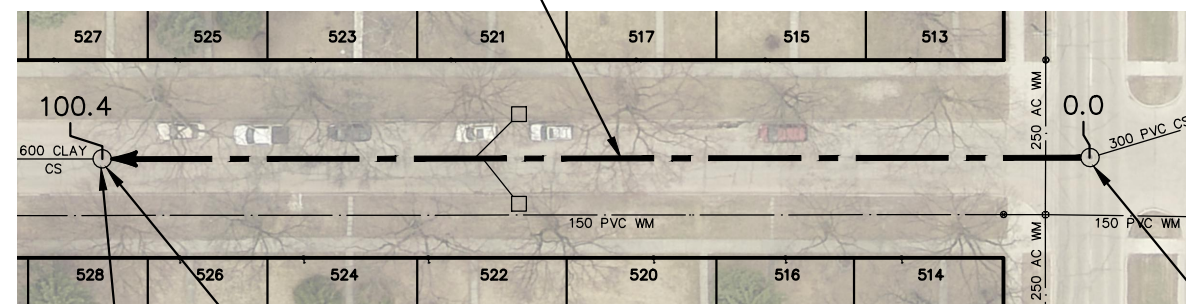

OXFORD STREET

100.4 OF 375 CS TO BE LINED
S-MA60011155



S-MH60009425
RIM 232.47
INV N 228.98
INV S 229.33

GROUT MANHOLE BASE/RISER INTERFACE
(TO BE DONE BY OTHERS)

S-MH60009430
RIM 232.78
INV S 229.53
INV N 229.70

CORYDON AVE


SEWER JUNCTION INFORMATION FROM SEWER VIDEO INSPECTION		
SEWER ID S-MA60011155		
DISTANCE FROM MH ID S-MH60009425	DIAMETER	CLOCK
4.8	150	10
REVERSAL REQUIRED		

SEWER JUNCTION INFORMATION FROM SEWER VIDEO INSPECTION		
SEWER ID S-MA60011155		
DISTANCE FROM MH ID S-MH60009430	DIAMETER	CLOCK
21.8	150	10
22.5	150	2
34.0	150	10
34.7	150	2
37.6	250	9
46.0	150	10
46.8	150	2
65.1	150	10
65.8	150	2
71.1	150	10
71.9	150	2
77.4	100	10
78.7	150	10
83.2	150	10
84.0	150	2
95.4	150	10
REVERSAL REQUIRED		

FOR INDEX SEE
12125

METRIC

WHOLE NUMBERS INDICATE MILLIMETRES
DECIMALIZED NUMBERS INDICATE METRES

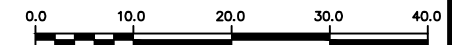

WARNING

IF POWER EQUIPMENT OR EXPLOSIVES ARE TO BE USED FOR EXCAVATION ON THIS PROJECT THE CONTRACTOR MUST:

- 1) NOTIFY THE GAS COMPANY OF THE PROPOSED LOCATION OF EXCAVATION.
- 2) TAKE PRECAUTION TO AVOID DAMAGE TO GAS COMPANY INSTALLATIONS.

SEE PROVINCIAL REGULATION 210/72 FOR DETAILS

LOCATION APPROVED UNDERGROUND STRUCTURES

SUPV. U/G STRUCTURES COMMITTEE DATE

NOTE:

LOCATION OF UNDERGROUND STRUCTURES AS SHOWN ARE BASED ON THE BEST INFORMATION AVAILABLE BUT NO GUARANTEE IS GIVEN THAT ALL EXISTING UTILITIES ARE SHOWN OR THAT THE GIVEN LOCATIONS ARE EXACT. CONFIRMATION OF EXISTENCE AND EXACT LOCATION OF ALL UTILITIES MUST BE OBTAINED FROM THE INDIVIDUAL UTILITIES BEFORE PROCEEDING WITH CONSTRUCTION.

B.M.
ELEV.

NO.	REVISIONS	DATE	BY

DESIGNED BY	SC	CHECKED BY	SC
DRAWN BY	BL	APPROVED BY	KZ
SCALE:	1:750	RELEASED FOR CONSTRUCTION	K.ZUREK
HORIZONTAL		DATE	2019 03 06
VERTICAL		DATE	2019 03 06

ENGINEER'S SEAL

ORIGINAL
SIGNED BY
S.R.J.
COURNOYER
19/03/05

CONSULTANT DRAWING NUMBER

BID OPPORTUNITY: 146-2019
CONTRACT NUMBER: 3



THE CITY OF WINNIPEG WATER AND WASTE DEPARTMENT ENGINEERING DIVISION

2018 SEWER MAIN RENEWALS
BY CIPP LINING
OXFORD STREET
MH AT CORYDON AVENUE TO
1ST MH S OF CORYDON AVENUE

SHEET 44 OF 69

CITY DRAWING NUMBER

12166

FILE PATH: R:\DRAWINGS\SEWER\2018 RENEWALS\RENEWALS & ASSOCIATED WORKS\CONTRACT 3\CONSTRUCTION DWGS\
FILE NAME: OXFORD ST.dwg