


WILDWOOD C PARK

**11.2 OF 200 WWS TO BE LINED
S-MA60013404**

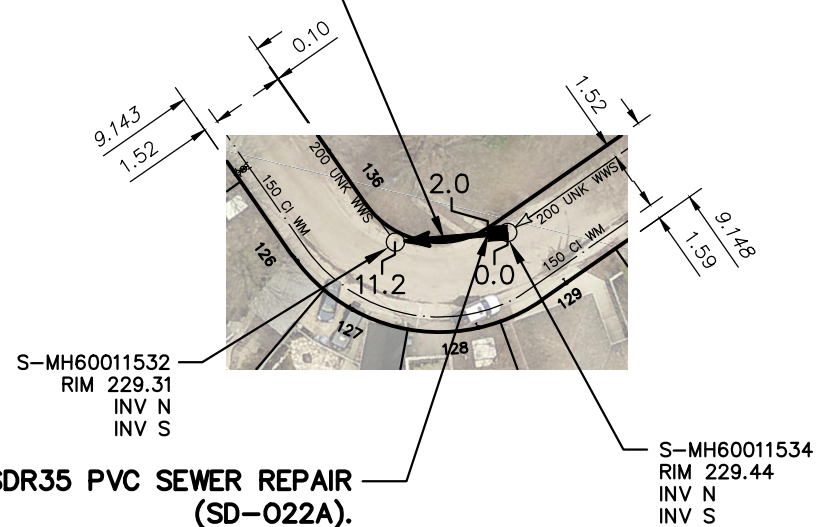

**2.0 OF 200 SDR35 PVC SEWER REPAIR
(SD-022A).**


SEWER JUNCTION INFORMATION FROM SEWER VIDEO INSPECTION		
SEWER ID S-MA60013404		
DISTANCE FROM MH ID S-MH60011534		
DISTANCE	DIAMETER	CLOCK
****REVERSAL REQUIRED****		

SEWER JUNCTION INFORMATION FROM SEWER VIDEO INSPECTION		
SEWER ID S-MA60013404		
DISTANCE FROM MH ID S-MH60011532		
DISTANCE	DIAMETER	CLOCK
4.2	100	2
****REVERSAL REQUIRED****		

FOR INDEX SEE
12125

METRIC

WHOLE NUMBERS INDICATE MILLIMETRES
DECIMALIZED NUMBERS INDICATE METRES

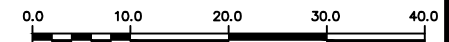

WARNING

IF POWER EQUIPMENT OR EXPLOSIVES ARE TO BE USED FOR EXCAVATION ON THIS PROJECT THE CONTRACTOR MUST:

- 1) NOTIFY THE GAS COMPANY OF THE PROPOSED LOCATION OF EXCAVATION.
- 2) TAKE PRECAUTION TO AVOID DAMAGE TO GAS COMPANY INSTALLATIONS.

SEE PROVINCIAL REGULATION 210/72 FOR DETAILS

LOCATION APPROVED
UNDERGROUND STRUCTURES

SUPV. U/G STRUCTURES COMMITTEE	DATE
--------------------------------	------

NOTE:

LOCATION OF UNDERGROUND STRUCTURES AS SHOWN ARE BASED ON THE BEST INFORMATION AVAILABLE BUT NO GUARANTEE IS GIVEN THAT ALL EXISTING UTILITIES ARE SHOWN OR THAT THE GIVEN LOCATIONS ARE EXACT. CONFIRMATION OF EXISTENCE AND EXACT LOCATION OF ALL SERVICES MUST BE OBTAINED FROM THE INDIVIDUAL UTILITIES BEFORE PROCEEDING WITH CONSTRUCTION.

B.M. ELEV.		NO.		REVISIONS		DATE		BY	

DESIGNED BY	SC	CHECKED BY	SC
DRAWN BY	BL	APPROVED BY	KZ
SCALE:		RELEASED FOR CONSTRUCTION	
HORIZONTAL	1:750	K.ZUREK	
VERTICAL			DATE
DATE	2019 03 06	DATE	2019 03 06

ENGINEER'S SEAL	
ORIGINAL SIGNED BY S.R.J. COURNOYER 19/03/05	
CONSULTANT DRAWING NUMBER	
-	

THE CITY OF WINNIPEG
WATER AND WASTE DEPARTMENT
ENGINEERING DIVISION

2018 SEWER MAIN RENEWALS
BY AUGMENTATION
WILDWOOD C PARK (W-LEG)
2ND MH N WILDWOOD C PARK (S-LEG) TO
MH AT WILDWOOD (N-LEG)

SHEET 66 OF 69
CITY DRAWING NUMBER
12188

PLOT DATE: 2019 03 06

BID OPPORTUNITY: 146-2019
CONTRACT NUMBER: 3

FILE PATH: R:\DRAWINGS\SEWER\2018 RENEWALS\RENEWALS & ASSOCIATED WORKS\CONTRACT 3\CONSTRUCTION DWGS\
FILE NAME: WILDWOOD C PK (WLEG).dwg