


**LEGEND:**

[Solid line with dots]	PROPOSED MAJOR CONTOUR
[Solid line]	PROPOSED MINOR CONTOUR
[Dashed line]	EXISTING MAJOR CONTOUR
[Dotted line]	EXISTING MINOR CONTOUR
[Dashed line with dots]	EXISTING PERIMETER DITCH
[Dashed line]	TOE OF SLOPE
[Dashed line]	PERIMETER DITCH
[Dotted line]	EXISTING ACCESS ROAD
[Dashed line]	LIMIT OF CONSTRUCTION
[Dashed line]	LIMIT OF WASTE
[Thick dashed line]	200mm Ø HDPE SDR11 NON-PERFORATED LEACHATE COLLECTION PIPE/CLEAN OUT
[Thin dashed line]	200mm Ø HDPE SDR11 PERFORATED LEACHATE COLLECTION PIPE/CLEAN OUT
[Thick solid line]	PERIMETER BERM
[Thin solid line]	EXISTING LEACHATE COLLECTION HEADER
[Dashed line]	EXISTING AIR LINE

**SOURCE:**  
 TOPOGRAPHICAL SURVEY BASED ON KGS GROUP UAV DEM, COMPLETED MAY 2013 AND MAY 2015. CELL 31 AS-BUILT TOP OF LINER AS PROVIDED BY KGS

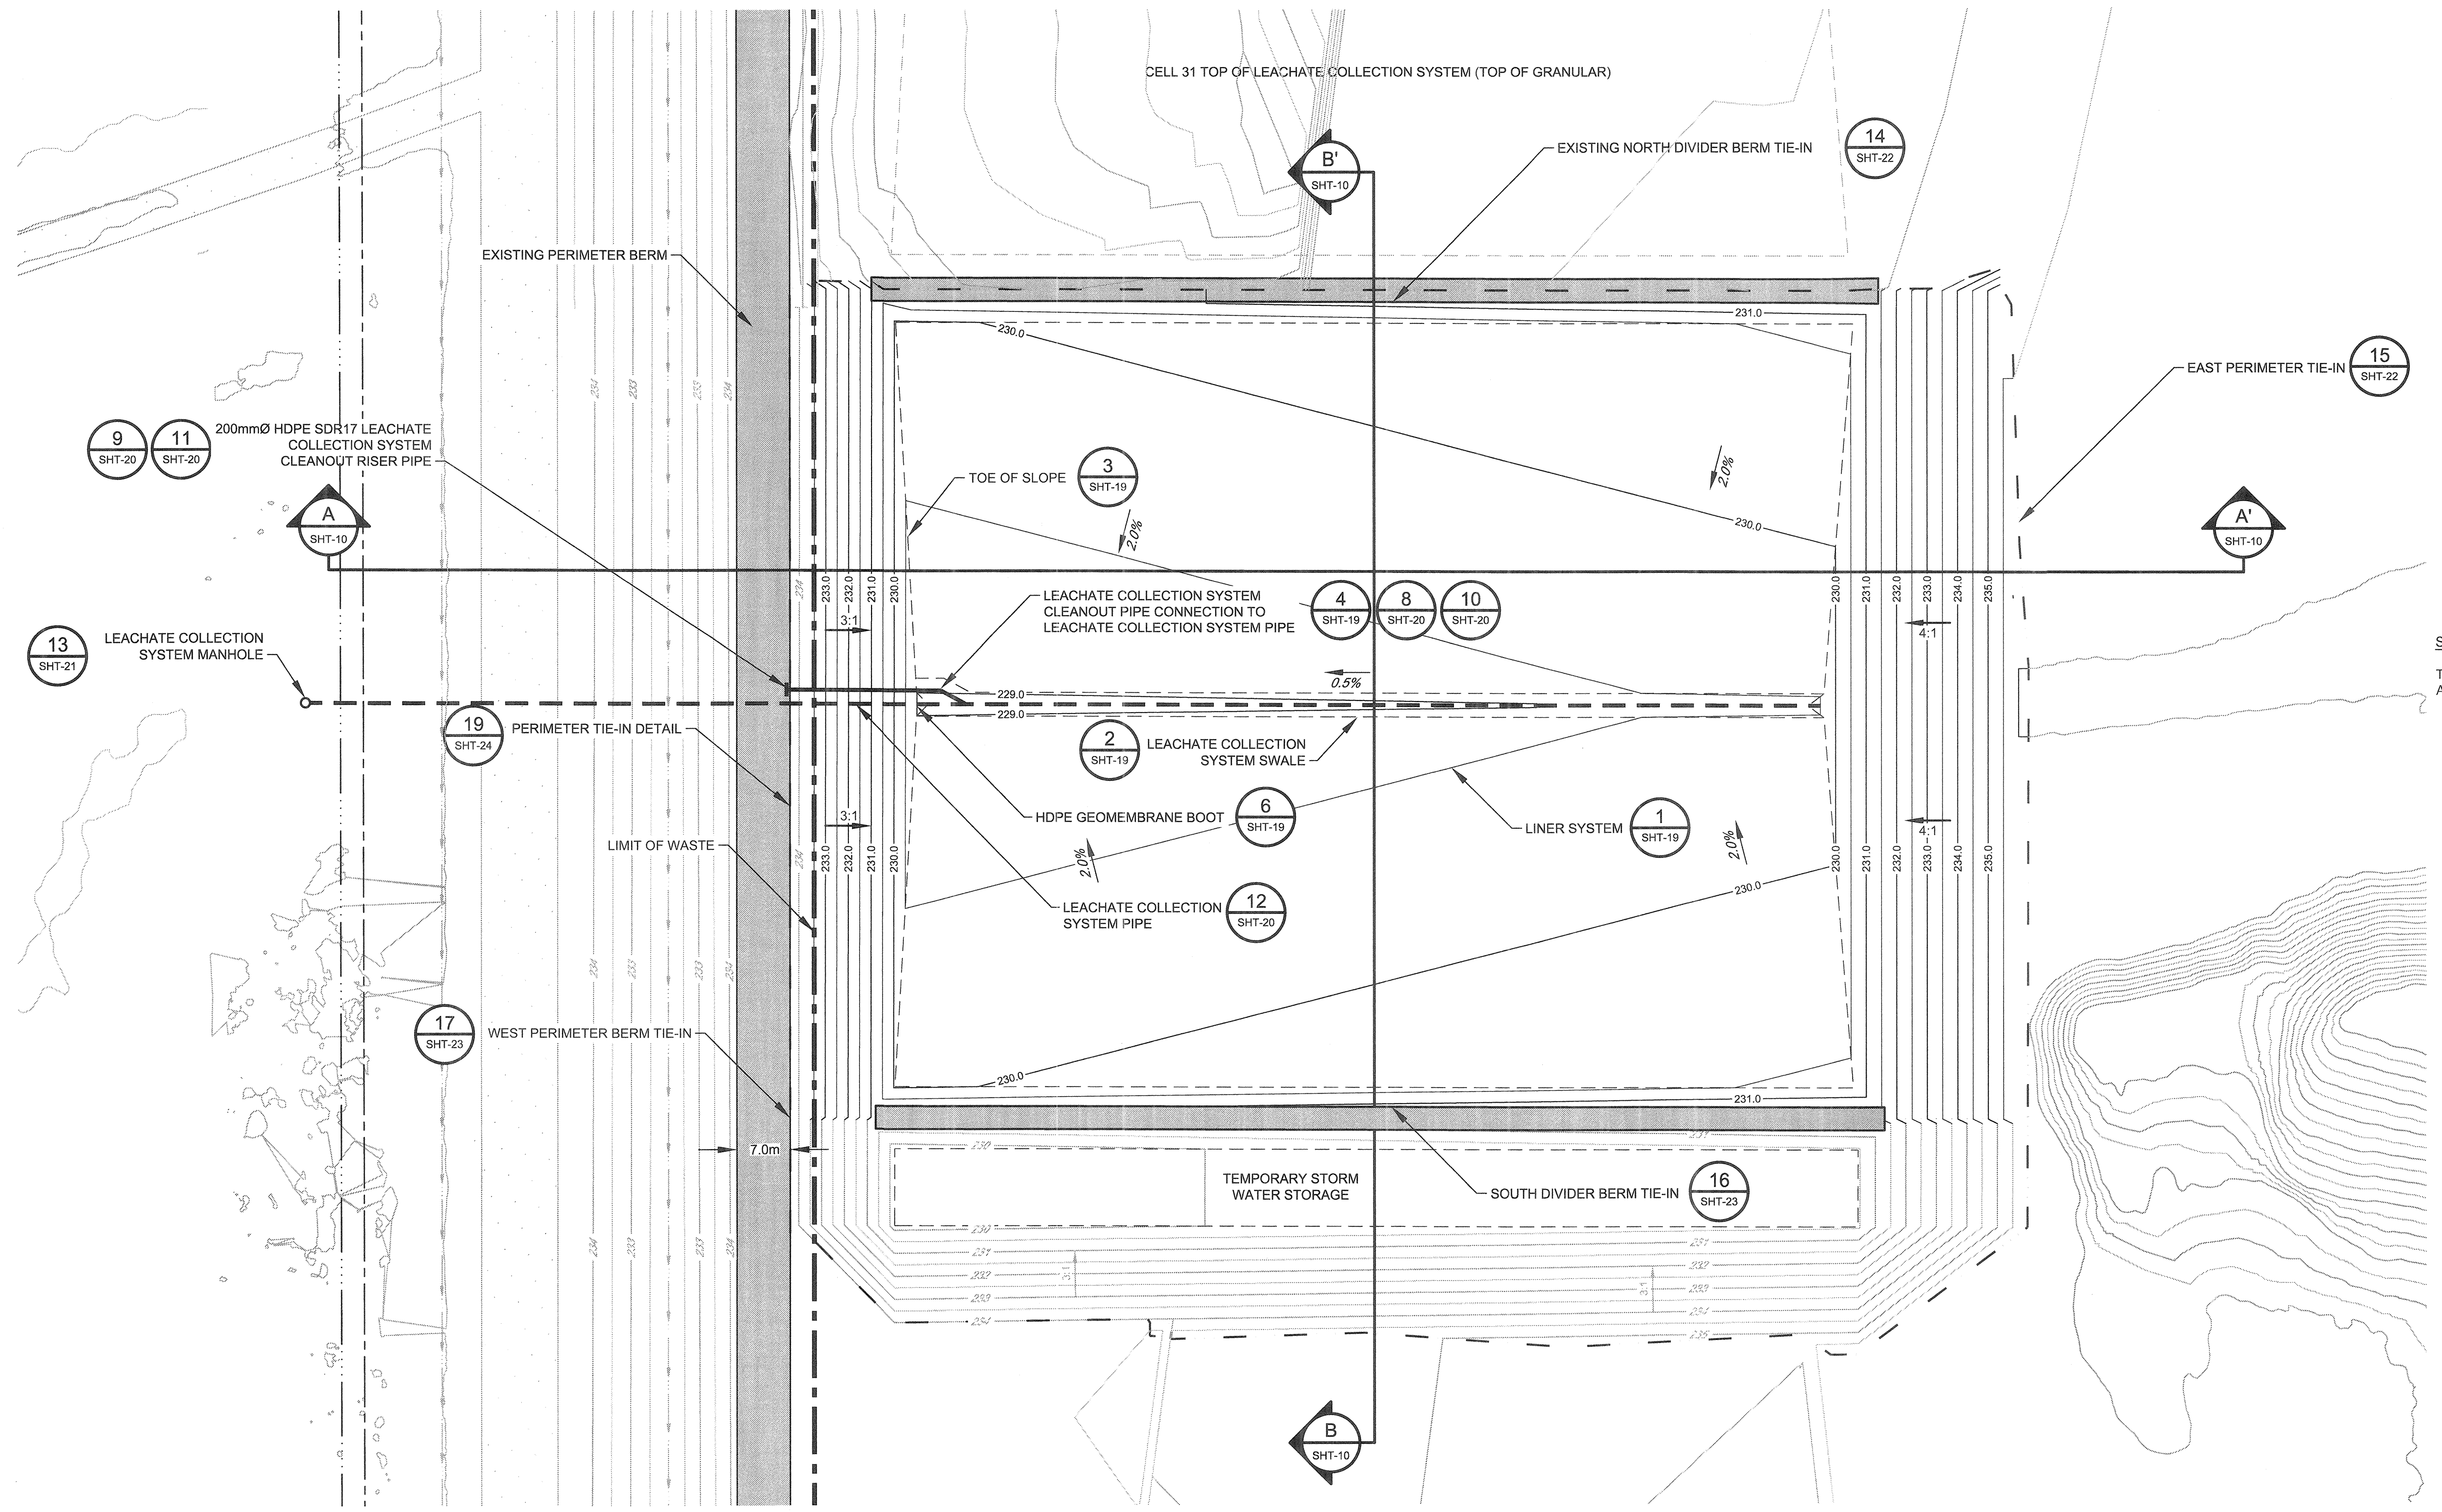

**METRIC**  
 WHOLE NUMBERS INDICATE MILLIMETRES  
 DECIMALIZED NUMBERS INDICATE METRES

**WARNING**

1. NOTIFY THE GAS COMPANY OF THE PROPOSED LOCATION OF EXCAVATION.
2. TAKE PRECAUTION TO AVOID DAMAGE TO GAS COMPANY INSTALLATIONS.
3. SEE PROVINCIAL REGULATION 210/72 FOR DETAILS.

<b>LOCATION APPROVED UNDERGROUND STRUCTURES</b>  SUPV. U/G STRUCTURES COMMITTEE: _____ DATE: _____  NOTE: LOCATION OF UNDERGROUND STRUCTURES AS SHOWN ARE BASED ON THE BEST INFORMATION AVAILABLE BUT NO GUARANTEE IS GIVEN THAT ALL EXISTING UTILITIES ARE SHOWN OR THAT THE GIVEN LOCATIONS ARE EXACT. CONFIRMATION OF EXISTENCE AND EXACT LOCATION OF ALL SERVICES MUST BE OBTAINED FROM THE INDIVIDUAL UTILITIES BEFORE PROCEEDING WITH CONSTRUCTION.		B.M. ELEV. _____ CONSTRUCTION COMPLETION DATE: _____		 <b>GHD</b> 651 Colby Drive Waterloo Ontario N2V 1C2 Canada T 519 884 0510 F 519 884 0525 W www.ghd.com		<b>ENGINEER'S SEAL</b>  CONSULTANT DRAWING NUMBER: _____		 <b>THE CITY OF WINNIPEG</b> WATER AND WASTE DEPARTMENT SOLID WASTE SERVICES  BRADY ROAD RESOURCE MANAGEMENT FACILITY (BRRMF) AREA A CONSTRUCTION - CELL 32 <b>CELL 32 LINER SYSTEM (TOP OF RE-COMPACTED CLAY/HDPE)</b>		SHEET 08 OF 29 CITY DRAWING NUMBER 1-0400A- C0051-001	
DESIGNED BY: D. BARTON DRAWN BY: K. DHALIWAL SCALE: HORIZONTAL 1:500 VERTICAL - DATE: 2019 02 27 PLOT DATE: 2019 02 27		CHECKED BY: M. ZUCKWEILER APPROVED BY: D. BARTON RELEASED FOR CONSTRUCTION: _____ DATE: _____		NO. 1 ISSUED FOR TENDER DATE: 02/25/2019 BY: DB		BIDDING OPPORTUNITY: CONTRACT NUMBER: _____		FILE PATH: C:\CAD\Temp\AcPublish_2908\ FILE NAME: 11102893-00(013)CI-WA006.dwg			