


NOTE: CHAINAGES SHOWN ARE ALONG W. R. OF HUDSON STREET

HUDSON STREET

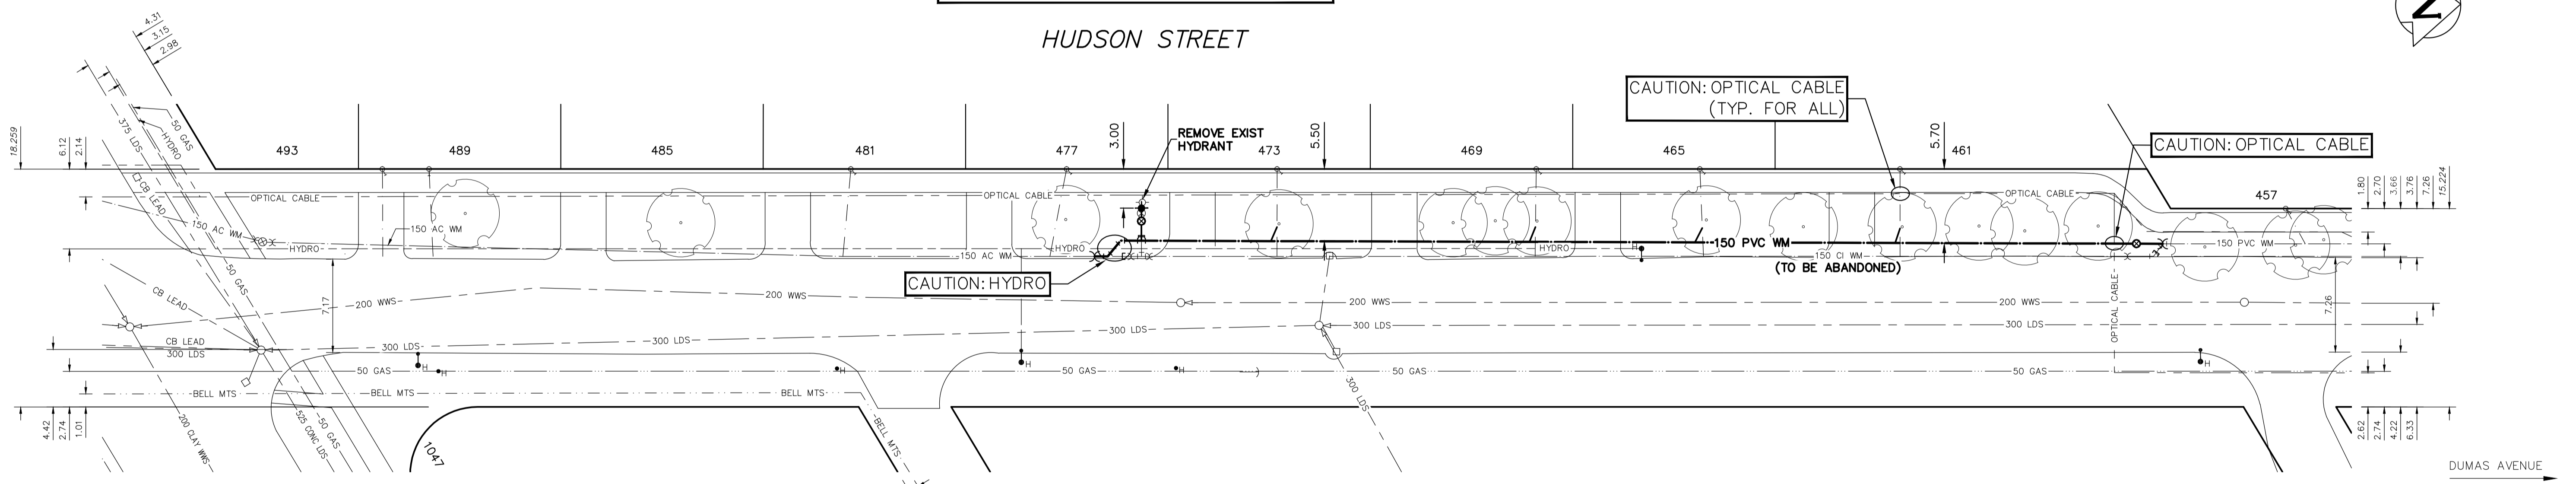


WATER SERVICE INFORMATION

ADDRESS	SIZE (mm) MATERIAL (STREET)	SIZE (mm) MATERIAL (PROP.)	SHORT & LONG MEASUREMENT	CORP. LOCATION	REMARKS
477 HUDSON ST.	20	20	2.56 NSL HSE	1.3 S OF S/C	OUTSIDE LIMITS
RESIDENTIAL	CU	CU	65.346>NNL CHEVRIER BLVD.		RECONNECT SERVICE
473 HUDSON ST.	20	20	4.85 NSL HSE	OPP OF S/C	RECONNECT SERVICE
RESIDENTIAL	CU	CU	81.515>NNL CHEVRIER BLVD.		RECONNECT SERVICE
469 HUDSON ST.	20	20	9.43 NSL HSE	OPP OF S/C	RECONNECT SERVICE
RESIDENTIAL	CU	CU	101.410>NNL CHEVRIER BLVD.		RECONNECT SERVICE
465 HUDSON ST.	20	20	6.12 NSL HSE	OPP OF S/C	RECONNECT SERVICE
RESIDENTIAL	CU	CU	113.976>NNL CHEVRIER BLVD.		RECONNECT SERVICE
461 HUDSON ST.	20	20	2.15 NSL HSE	OPP OF S/C	RECONNECT SERVICE
RESIDENTIAL	CU	CU	129.350>NNL CHEVRIER BLVD.		RECONNECT SERVICE

FOR INDEX SEE D-15470

NOTE: ALL VALVES TO BE INSTALLED CLOCKWISE TO CLOSE

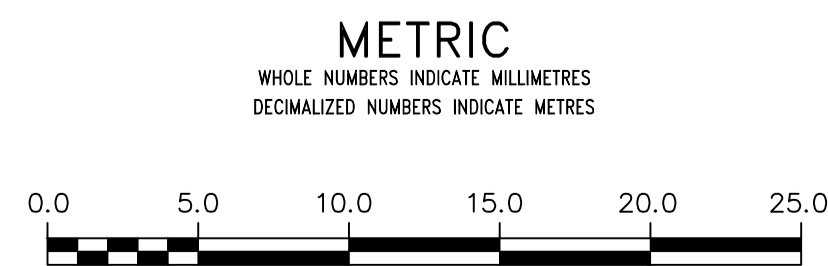

WARNING
IF POWER EQUIPMENT OR EXPLOSIVES ARE TO BE USED FOR EXCAVATION ON THIS PROJECT THE CONTRACTOR MUST:
1) NOTIFY THE GAS COMPANY OF THE PROPOSED LOCATION OF EXCAVATION.
2) TAKE PRECAUTION TO AVOID DAMAGE TO GAS COMPANY INSTALLATIONS.
SEE PROVINCIAL REGULATION 210/72 FOR DETAILS

LOCATION APPROVED UNDERGROUND STRUCTURES
SUPV. U/G STRUCTURES COMMITTEE DATE
NOTE:
LOCATION OF UNDERGROUND STRUCTURES AS SHOWN ARE BASED ON THE BEST INFORMATION AVAILABLE BUT NO GUARANTEE IS GIVEN THAT ALL EXISTING UTILITIES ARE SHOWN OR THAT THE GIVEN LOCATIONS ARE EXACT. CONFIRMATION OF EXISTENCE AND EXACT LOCATION OF ALL UTILITIES MUST BE OBTAINED FROM THE INDIVIDUAL UTILITIES BEFORE PROCEEDING WITH CONSTRUCTION.

NO.	REVISIONS	DATE	BY

DESIGNED BY	TGS	CHECKED BY	SC
DRAWN BY	AJ	APPROVED BY	KZ
SCALE:	HORIZONTAL 1:250 VERTICAL 1:50		
DATE	2019 04 08	RELEASED FOR CONSTRUCTION	K.ZUREK
DATE	2019 04 05	CONSULTANT DRAWING NUMBER	

ENGINEER'S SEAL
ORIGINAL SIGNED BY
S.R.J. COURNOYER
19/04/04

THE CITY OF WINNIPEG
WATER AND WASTE DEPARTMENT
ENGINEERING DIVISION

2019 WATER MAIN RENEWALS
CONTRACT 4

HUDSON STREET
CHEVRIER BOULEVARD TO
DUMAS AVENUE (BACKLANE)

SHEET 5 OF 12
CITY DRAWING NUMBER
D-15473