


NOTE: CHAINAGES SHOWN ARE ALONG S. R. OF BAYVIEW DRIVE (N-LEG)
BAYVIEW DRIVE (N-LEG)

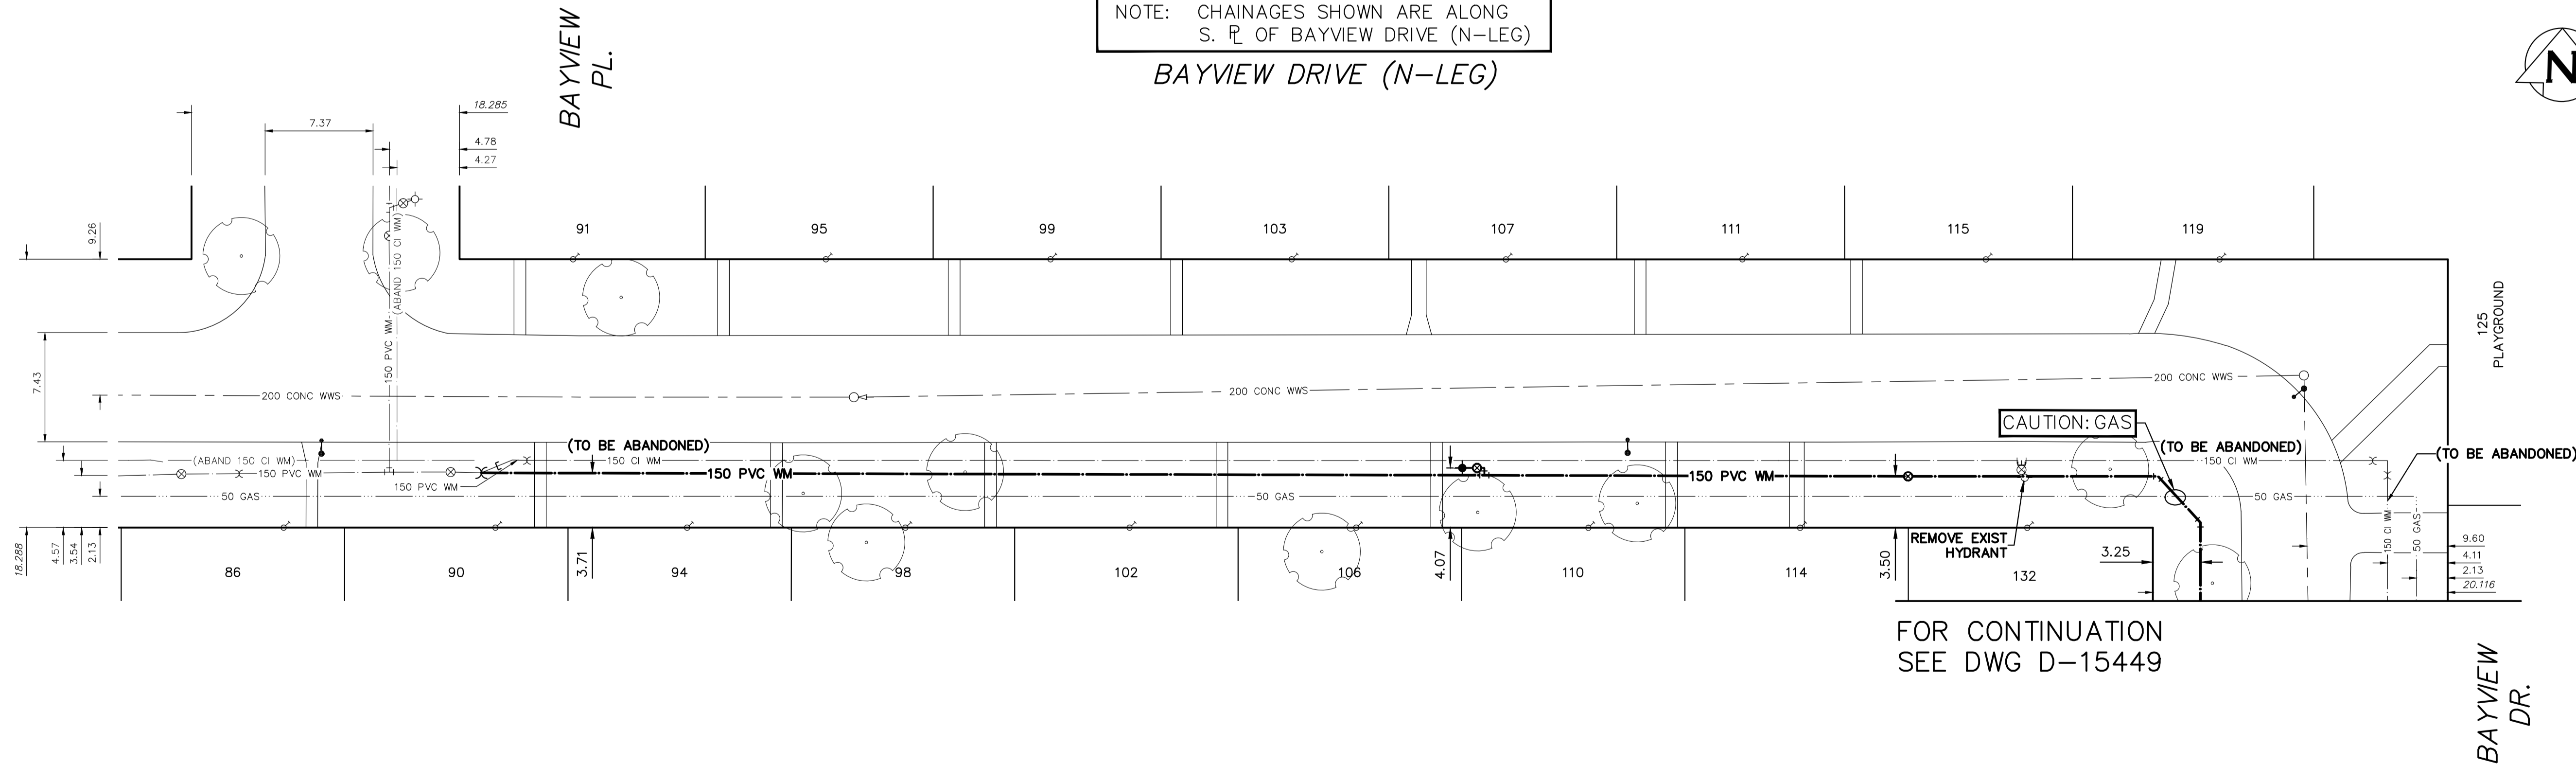


FOR CONTINUATION
 SEE DWG D-15449

FOR INDEX SEE
 D-15445

FOR WATER SERVICE
 TABLE SEE D-15449

NOTE: ALL VALVES TO BE INSTALLED
 CLOCKWISE TO CLOSE

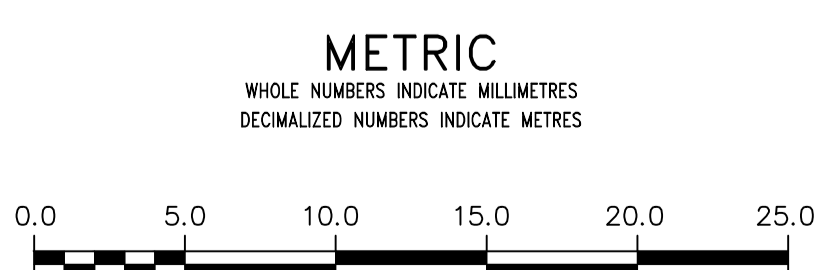

WARNING
 IF POWER EQUIPMENT OR EXPLOSIVES ARE TO BE USED FOR EXCAVATION ON THIS PROJECT THE CONTRACTOR MUST:
 1) NOTIFY THE GAS COMPANY OF THE PROPOSED LOCATION OF EXCAVATION.
 2) TAKE PRECAUTION TO AVOID DAMAGE TO GAS COMPANY INSTALLATIONS.
 SEE PROVINCIAL REGULATION 210/72 FOR DETAILS

LOCATION APPROVED UNDERGROUND STRUCTURES
 SUPV. U/G STRUCTURES COMMITTEE DATE
 NOTE:
 LOCATION OF UNDERGROUND STRUCTURES AS SHOWN ARE BASED ON THE BEST INFORMATION AVAILABLE BUT NO GUARANTEE IS GIVEN THAT ALL EXISTING UTILITIES ARE SHOWN OR THAT THE GIVEN LOCATIONS ARE EXACT. CONFIRMATION OF EXISTENCE AND EXACT LOCATION OF ALL SERVICES MUST BE OBTAINED FROM THE INDIVIDUAL UTILITIES BEFORE PROCEEDING WITH CONSTRUCTION.

NO.	REVISIONS	DATE	BY

DESIGNED BY	MJK	CHECKED BY	SC
DRAWN BY	AJ	APPROVED BY	KZ
SCALE:	HORIZONTAL 1:250 VERTICAL 1:50		
DATE	2019 04 25	RELEASED FOR CONSTRUCTION	K. ZUREK
		DATE	2019-04-24

ENGINEER'S SEAL
ORIGINAL SIGNED BY
 S.R.J. COURNOYER
 19/04/24
 CONSULTANT DRAWING NUMBER

THE CITY OF WINNIPEG
 WATER AND WASTE DEPARTMENT
 ENGINEERING DIVISION
 2019 WATER MAIN RENEWALS
 CONTRACT 1
BAYVIEW DRIVE (N-LEG)
 BAYVIEW PLACE TO
 BAYVIEW DRIVE (E-LEG)
 SHEET **5** OF **11**
 CITY DRAWING NUMBER
D-15448