


2 CP - SECTION DETAIL 17/SS
SS NOT TO SCALE

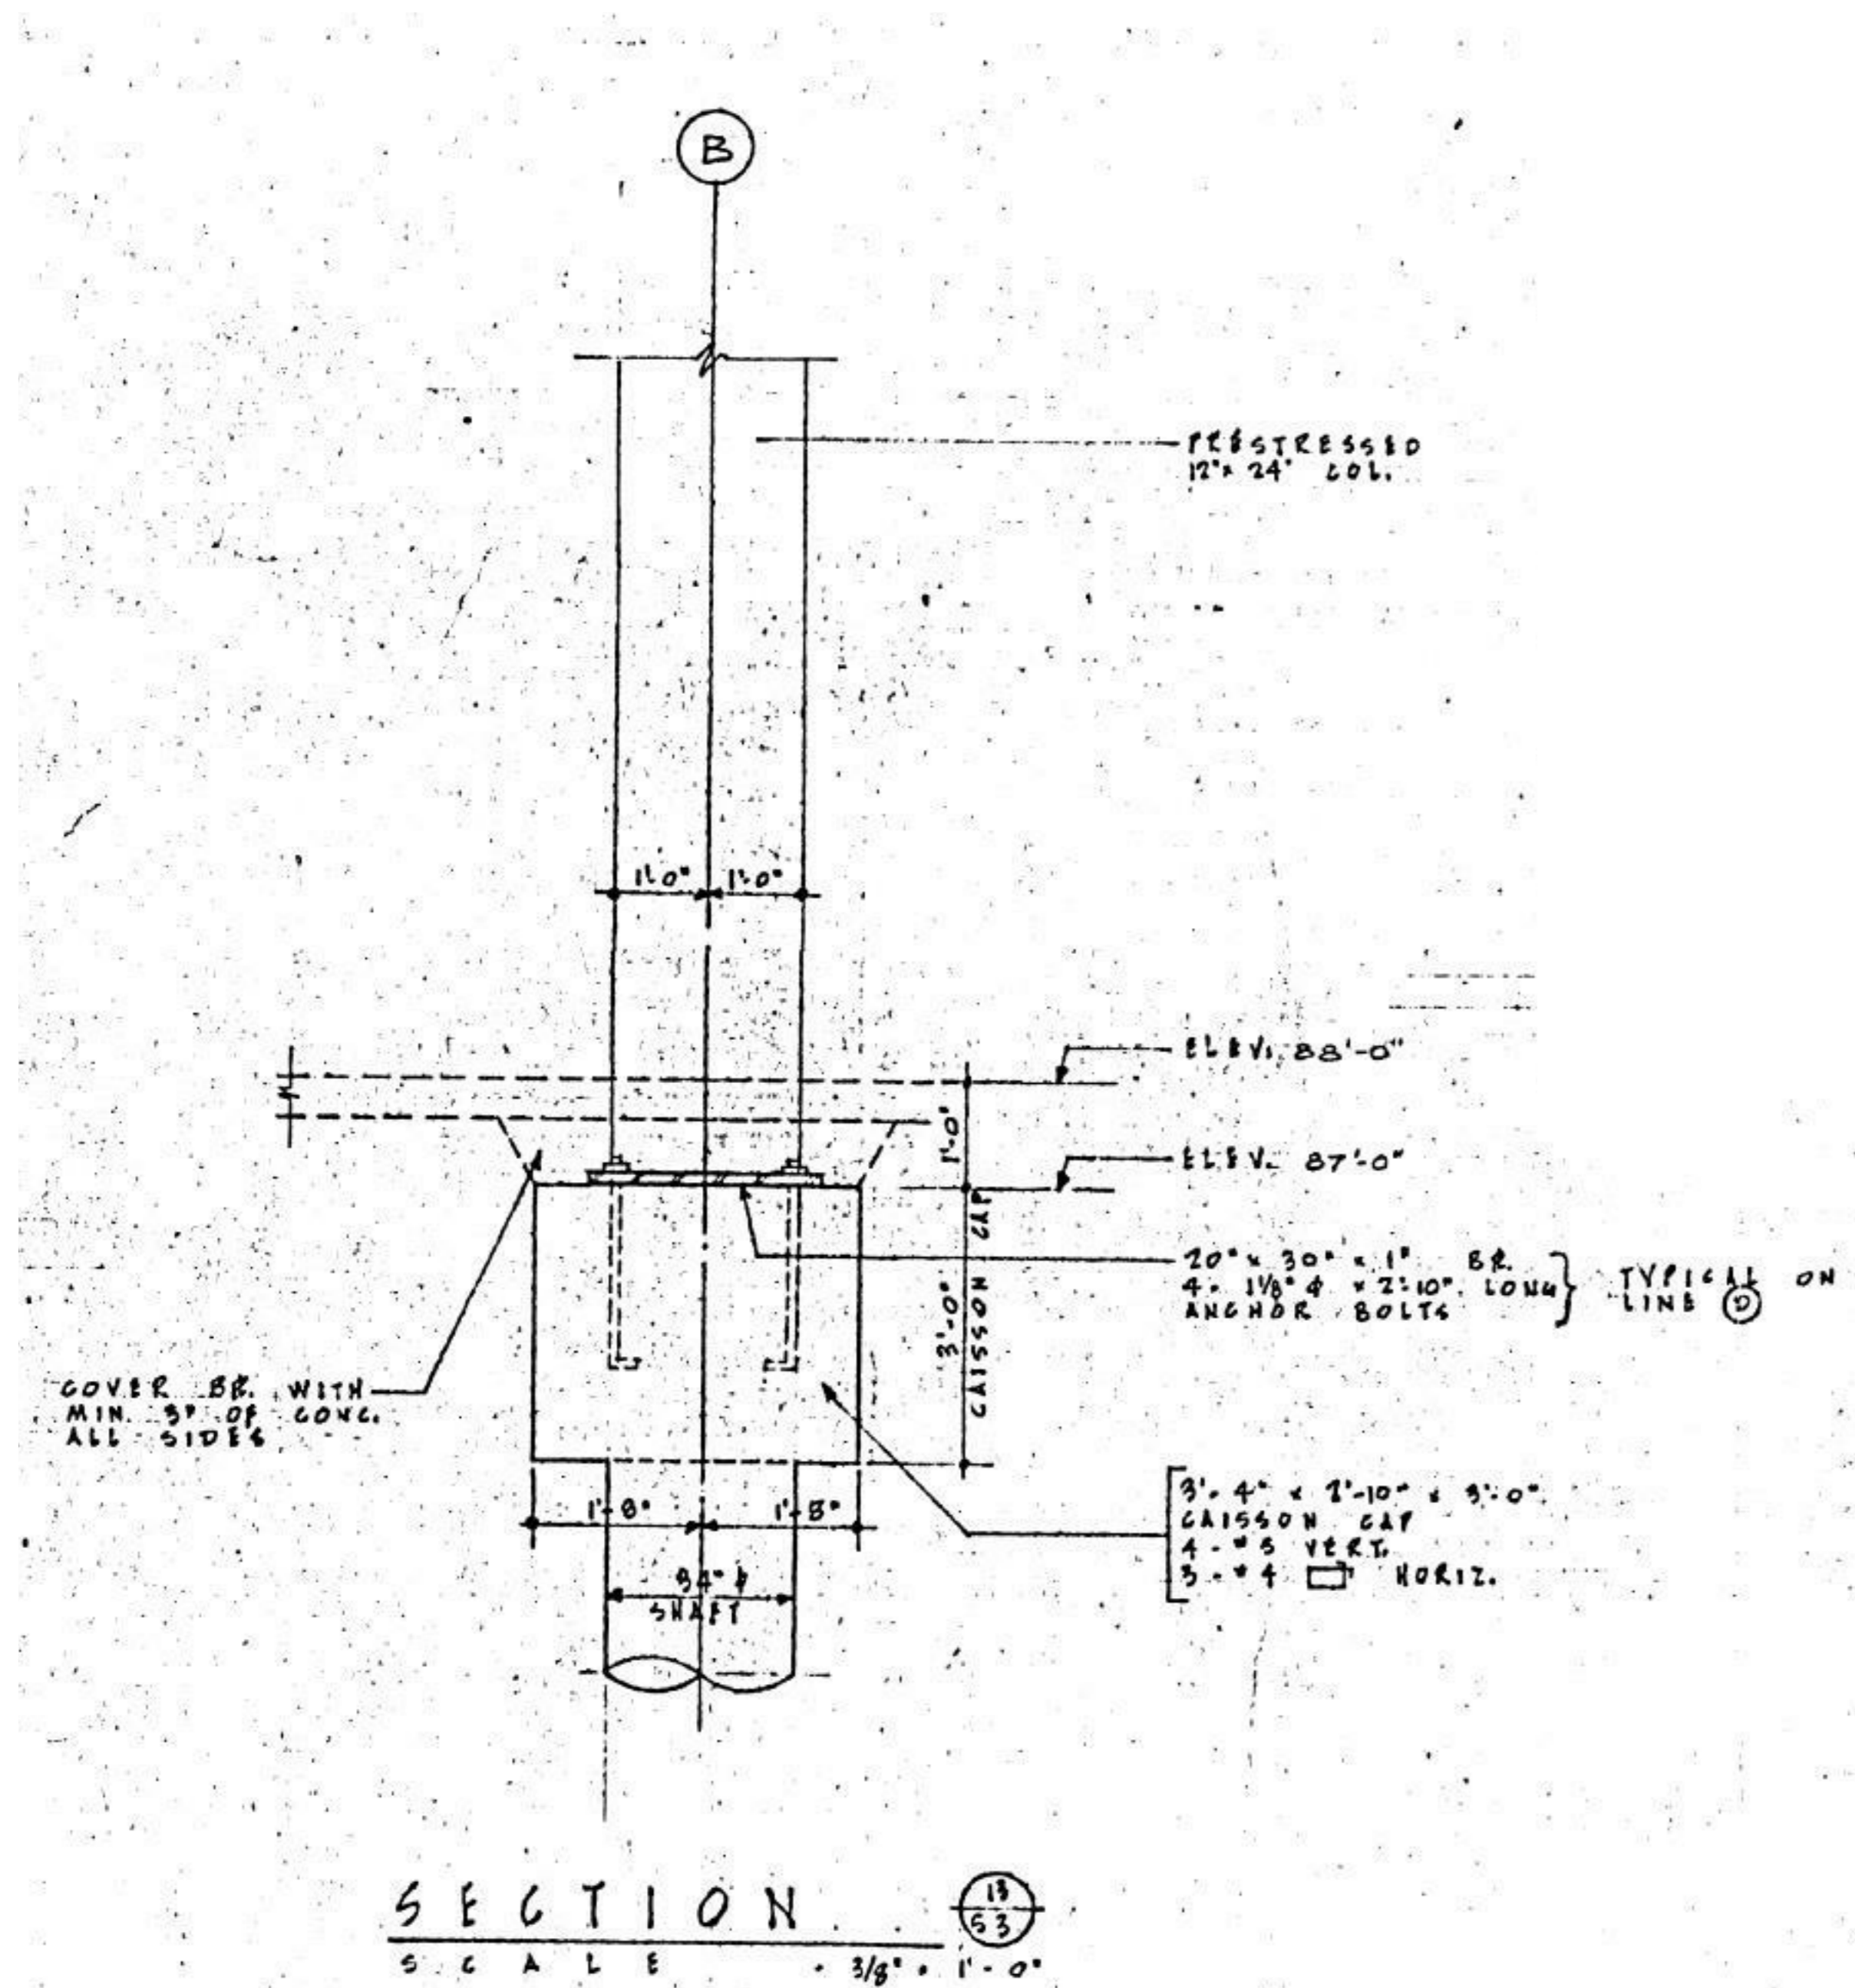

1 CP - SECTION DETAIL 13/SS
SS NOT TO SCALE

FOR REFERENCE ONLY
Client Provided Drawing.
Not for permits, pricing or other official
purposes. This document has not been
completed or checked and is for general
information or comment only.

ORIGINAL STAMPED BY: FIRST, LAST, XXXX
DATE: YEAR.MM.DD

No.	REVISION/DESCRIPTION	BY	DATE

DATE	USER APPROVAL	DESIGNED	APPROVED
2016-04-29			

THE CITY OF WINNIPEG
PLANNING, PROPERTY AND
DEVELOPMENT DEPARTMENT
MUNICIPAL ACCOMMODATIONS DIVISION
3-65 GARRY STREET, R3C 4K4

PROJECT
Readying the Lands at 151 & 171 Princess Street
for Redevelopment Opportunity

TENDER NO. 2016-199
151-171 Princess Street, Winnipeg, Manitoba

SHEET TITLE
CP - EXISTING STRUCTURAL DETAILS (FOR
REFERENCE ONLY)