
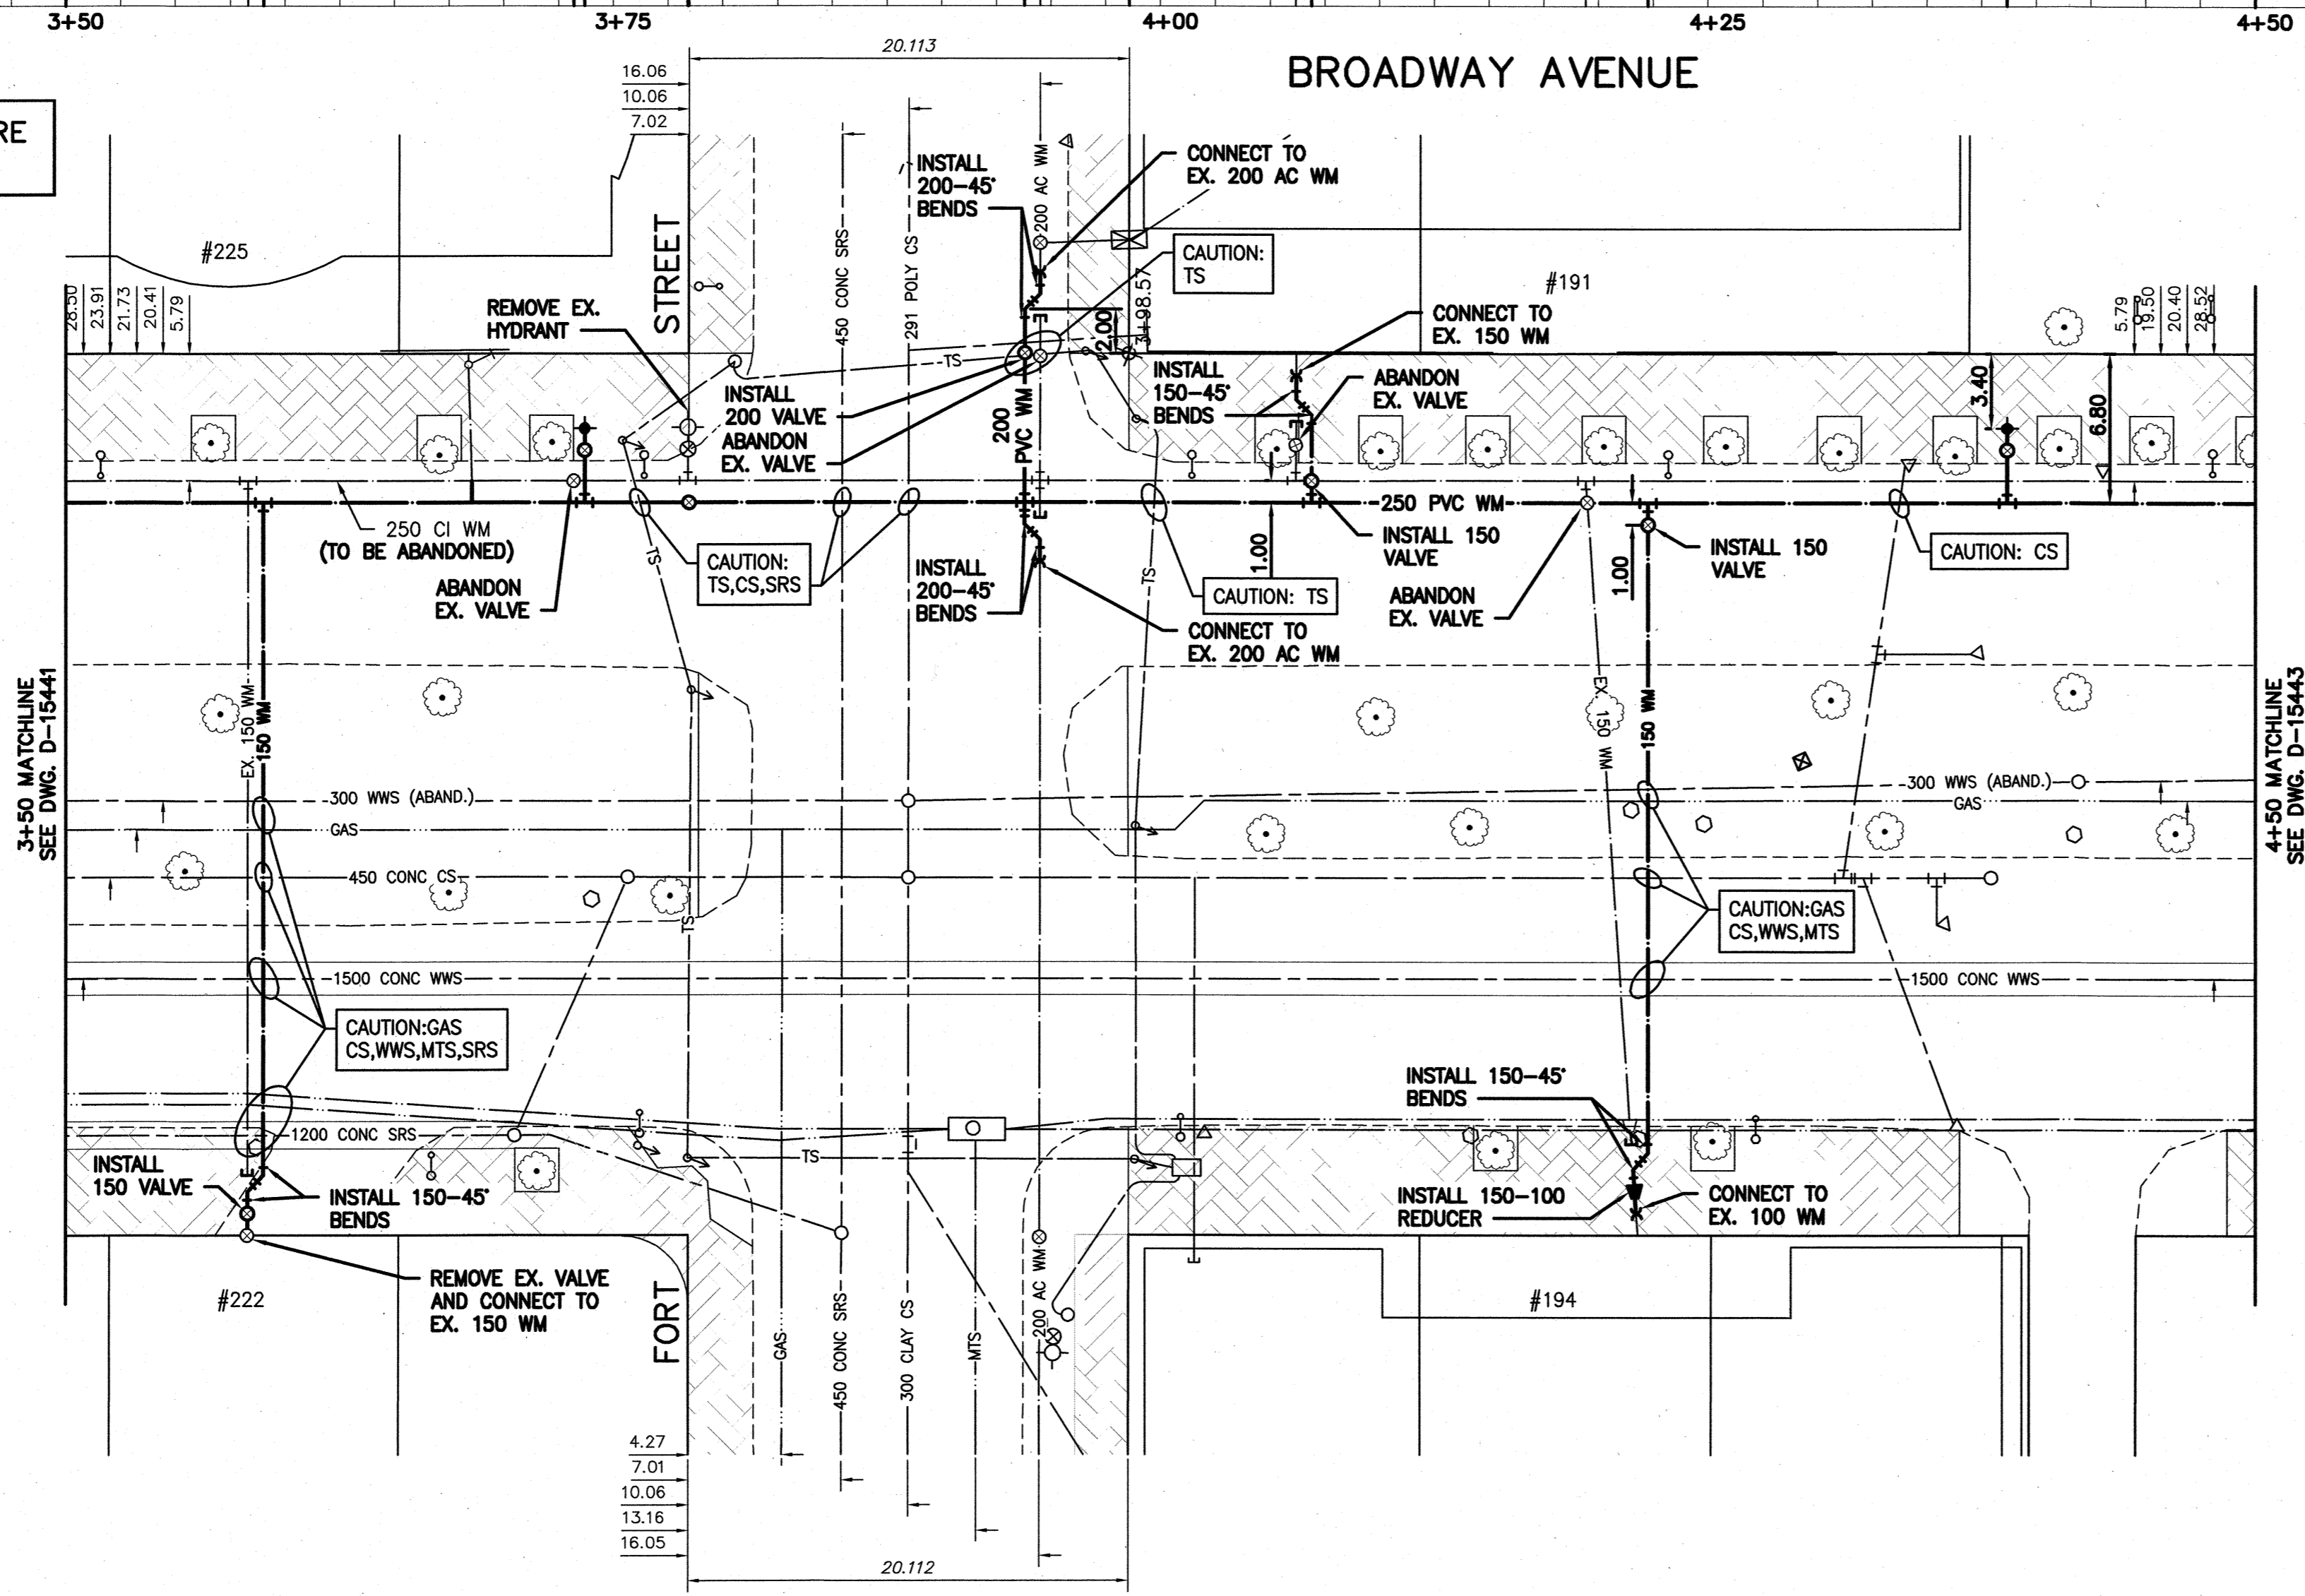



NOTE: CHAINAGES SHOWN ARE ALONG CENTRE LINE OF ROW

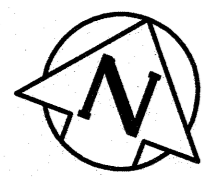

WATER SERVICE INFORMATION					
ADDRESS	PIPE SIZE & MATERIAL (STREET)	PIPE SIZE & MATERIAL (PROP.)	SHORT & LONG MEASUREMENT	CORP. LOCATION	REMARKS
191 BROADWAY COMMERCIAL	-	-	-	7.92 EEL FORT	RENEW SERVICE
194 BROADWAY COMMERCIAL	-	-	-	-	RENEW SERVICE
222 BROADWAY COMMERCIAL	-	-	19.8 W/L FORT	-	RENEW SERVICE
225 BROADWAY COMMERCIAL	38 CU	38 CU	10.06 W OF W/L FORT ST	0.15 E CS	RECONNECT SERVICE

\* SERVICES TO BE RENEWED TO R

NOTE: VALVES TO BE INSTALLED COUNTERCLOCKWISE TO CLOSE

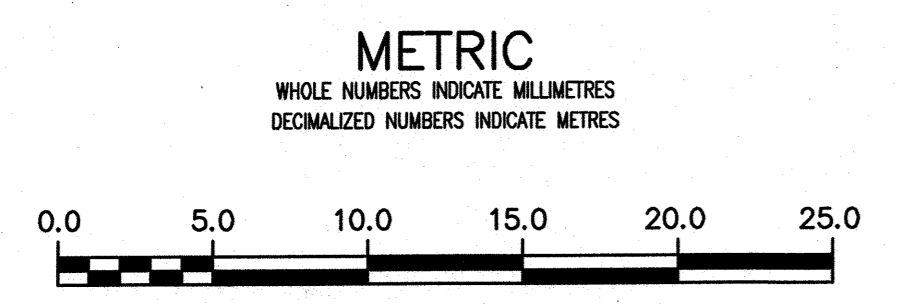

**ENGINEERS GEOSCIENTISTS MANITOBA**  
 Certificate of Authorization  
 Stantec Consulting Ltd.  
 No. 1301

LOCATION APPROVED UNDERGROUND STRUCTURES  
 SUPV. U/G STRUCTURES COMMITTEE DATE  
 NOTE: LOCATION OF UNDERGROUND STRUCTURES AS SHOWN ARE BASED ON THE BEST INFORMATION AVAILABLE BUT NO GUARANTEE IS GIVEN THAT ALL EXISTING UTILITIES ARE SHOWN OR THAT THE GIVEN LOCATIONS ARE EXACT. CONFIRMATION OF EXISTENCE AND EXACT LOCATION OF ALL UTILITIES MUST BE OBTAINED FROM THE INDIVIDUAL UTILITIES BEFORE PROCEEDING WITH CONSTRUCTION.

B.M. 35-14 ELEV 232.527m	D.B.M. IN LEGISLATIVE GROUNDS, 44.2 M S. OF SIDEWALK OF BROADWAY, 16.6 M W. OF W. SIDEWALK ON KENNEDY ST.		
NO.	REVISIONS	DATE	BY
02	ISSUED FOR TENDER	2019.04.02	RS
01	ISSUED FOR 30% REVIEW	2019.02.22	RS

**Stantec**

DESIGNED BY: RS  
 CHECKED BY: RS  
 DRAWN BY: SC  
 APPROVED BY: RS

SCALE:  
 HORIZONTAL 1:250  
 VERTICAL 1:50

DATE: 2019.01.15  
 PLOT DATE: 2019 04 01

ENGINEER'S SEAL  
 PROVINCE OF MANITOBA  
 APRIL 2/19  
 R.M. SHEPHERD  
 MEMBER 24045  
 REGISTERED PROFESSIONAL ENGINEER

CONSULTANT DRAWING NUMBER  
 C-215

**THE CITY OF WINNIPEG**  
 WATER AND WASTE DEPARTMENT  
 ENGINEERING DIVISION

2019 WATERMAIN RENEWALS  
 CONTRACT 5  
 BROADWAY AVENUE  
 STA. 1+50 TO 2+50

SHEET 16 OF 17  
 CITY DRAWING NUMBER  
 D-15442