


NOTE: CHAINAGES SHOWN ARE ALONG S P OF ELLICE AVENUE

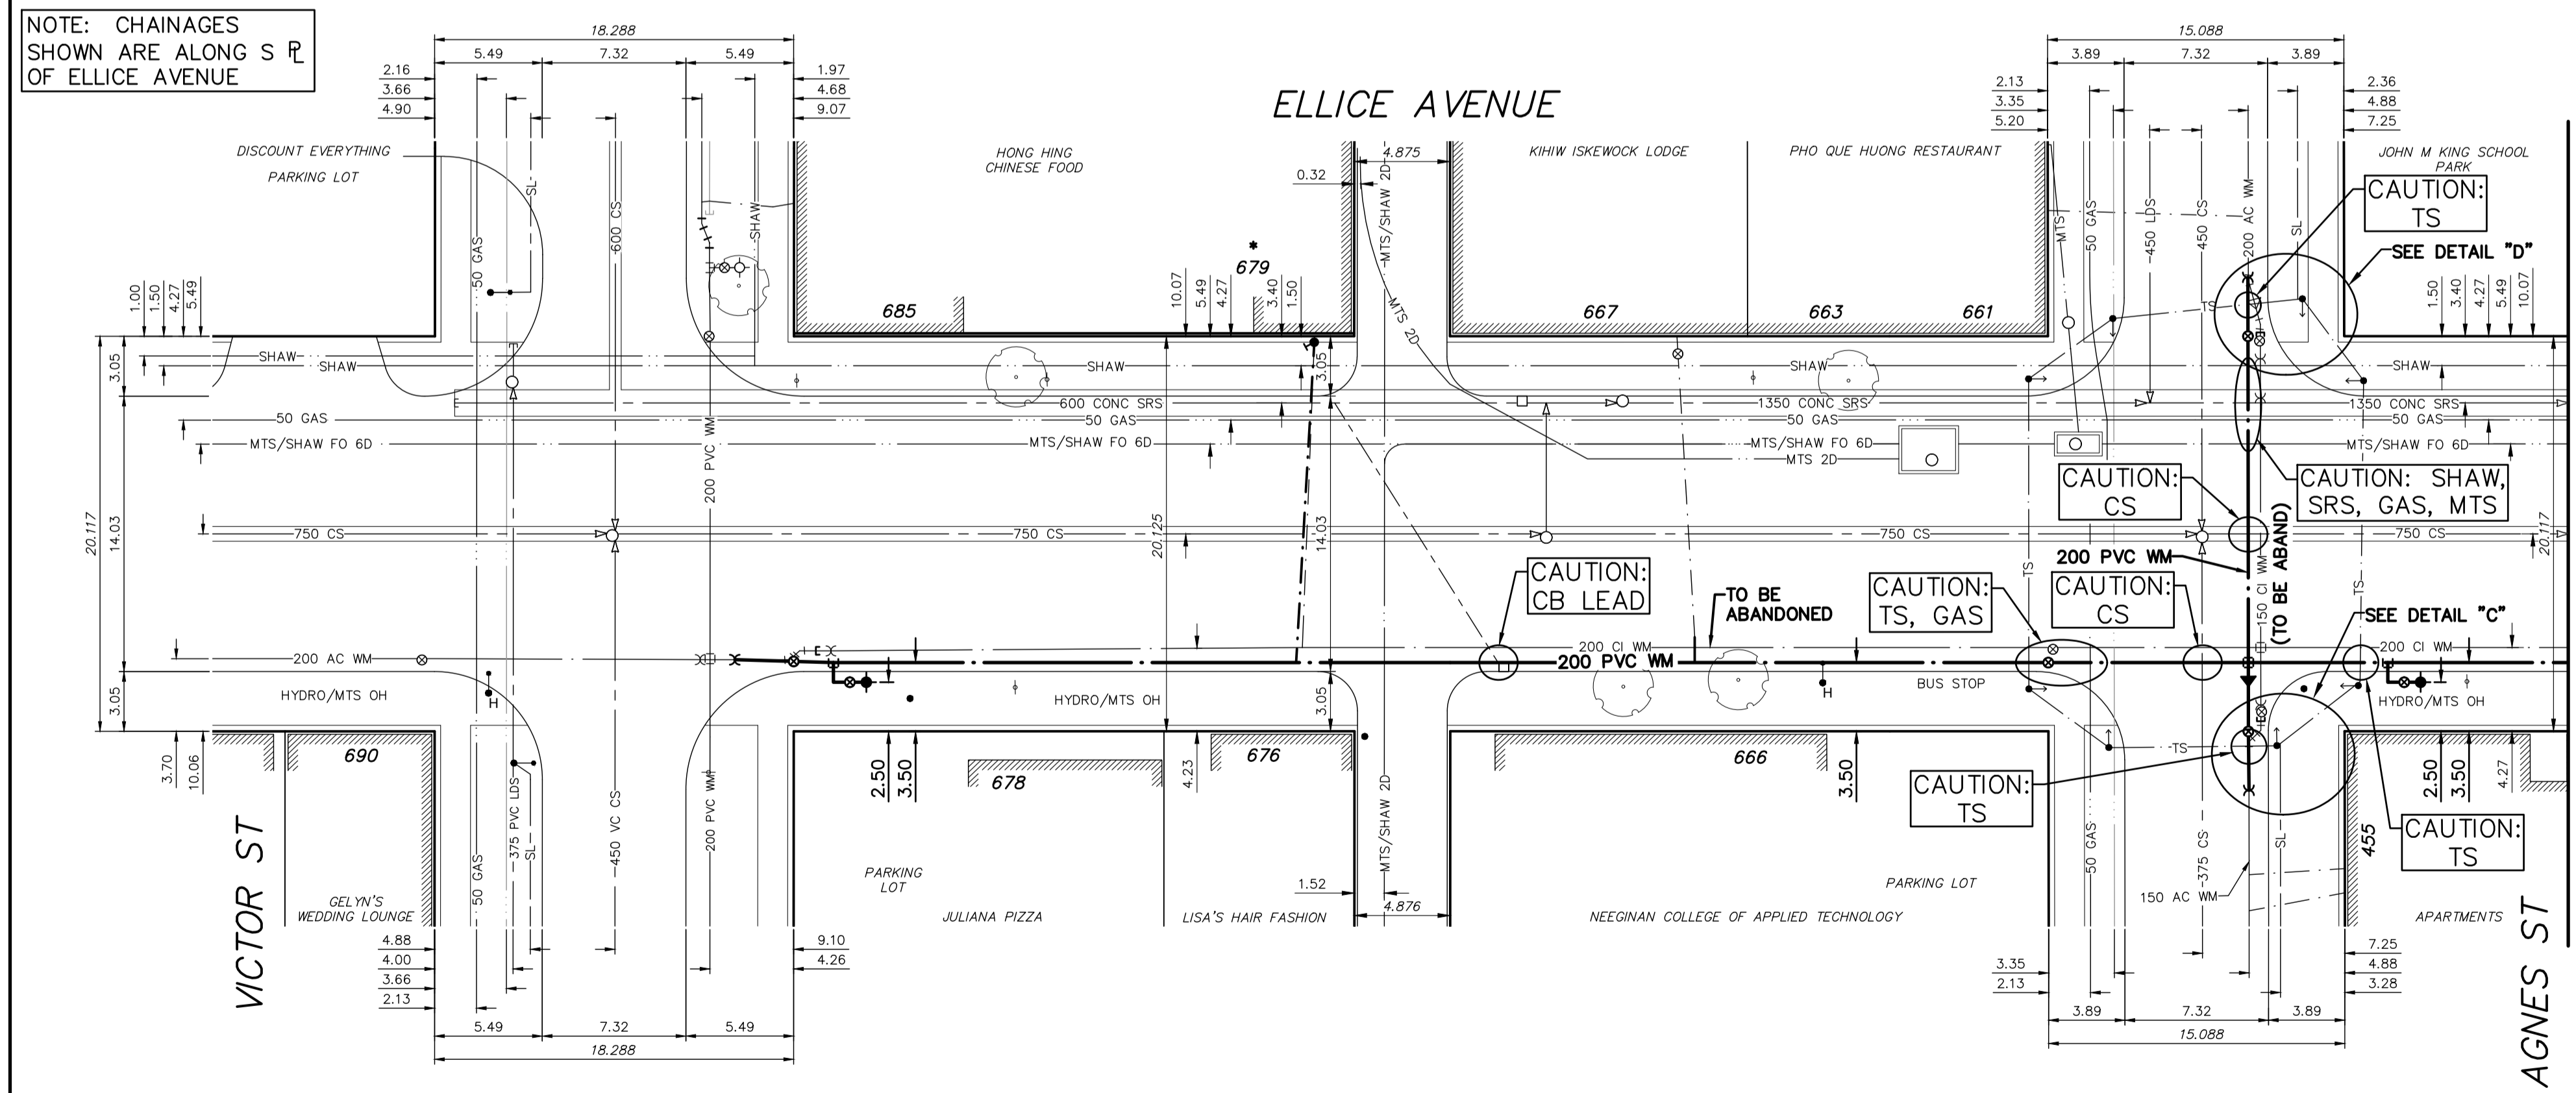


**WATER SERVICE INFORMATION**

ADDRESS	SIZE (mm) MATERIAL (STREET)	SIZE (mm) MATERIAL (PROP.)	SHORT & LONG MEASUREMENT	CORP. LOCATION	REMARKS
455 AGNES ST	-	-	-	-	OUTSIDE OF RENEWAL LIMITS
661 ELLICE AV	-	-	-	-	RECONNECT SERVICE
663 ELLICE AV	-	-	-	-	RECONNECT SERVICE
666 ELLICE AV	-	-	-	-	RECONNECT SERVICE
667 ELLICE AV	38	38	3.35 WEL BUILDING	0.91 E CURB STOP	RECONNECT SERVICE
676 ELLICE AV	-	-	-	-	RECONNECT SERVICE
678 ELLICE AV	-	-	-	-	RECONNECT SERVICE
679 ELLICE AV	12	12	2.74 EML BUILDING	0.61 W CURB STOP	RENEW SERVICE TO PIL WITH 20 CU
685 ELLICE AV	LEAD	LEAD	26.52 EEL VICTOR ST	-	RECONNECT SERVICE

\* SERVICES TO BE RENEWED TO P. ALL OTHERS TO BE RECONNECTED

FOR INDEX SEE D-15367

NOTE: ALL VALVES TO BE INSTALLED COUNTERCLOCKWISE TO CLOSE

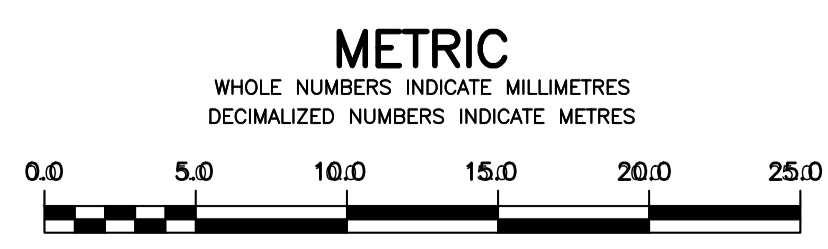

**WARNING**  
IF POWER EQUIPMENT OR EXPLOSIVES ARE TO BE USED FOR EXCAVATION ON THIS PROJECT THE CONTRACTOR MUST:  
1) NOTIFY THE GAS COMPANY OF THE PROPOSED LOCATION OF EXCAVATION.  
2) TAKE PRECAUTION TO AVOID DAMAGE TO GAS COMPANY INSTALLATIONS.  
SEE PROVINCIAL REGULATION 210/72 FOR DETAILS

**LOCATION APPROVED UNDERGROUND STRUCTURES**  
SUPV. U/G STRUCTURES COMMITTEE DATE  
NOTE:  
LOCATION OF UNDERGROUND STRUCTURES AS SHOWN ARE BASED ON THE BEST INFORMATION AVAILABLE BUT NO GUARANTEE IS GIVEN THAT ALL EXISTING UTILITIES ARE SHOWN OR THAT THE GIVEN LOCATIONS ARE EXACT. CONFIRMATION OF EXISTENCE AND EXACT LOCATION OF ALL SERVICES MUST BE OBTAINED FROM THE INDIVIDUAL UTILITIES BEFORE PROCEEDING WITH CONSTRUCTION.

B.M. ELEV.	NO.	REVISIONS	DATE	BY

<b>MORRISON HERSHFIELD</b>		DESIGNED BY: JKH		CHECKED BY: HAK	
DRAWN BY: DML		APPROVED BY: HAK		RELEASED FOR CONSTRUCTION: KAS ZUREK	
SCALE: HORIZONTAL 1:250, VERTICAL 1:50		DATE: 2019 02 28		DATE: 2019 03 05	

ENGINEER'S SEAL  
ORIGINAL SIGNED BY H.A. KATZ  
2019 03 05

**THE CITY OF WINNIPEG**  
WATER AND WASTE DEPARTMENT  
ENGINEERING DIVISION  
2019 WATER MAIN RENEWALS  
CONTRACT 6  
ELLICE AVENUE  
VICTOR STREET TO  
10 m E OF AGNES STREET  
SHEET 11 OF 14  
CITY DRAWING NUMBER  
D-15376