
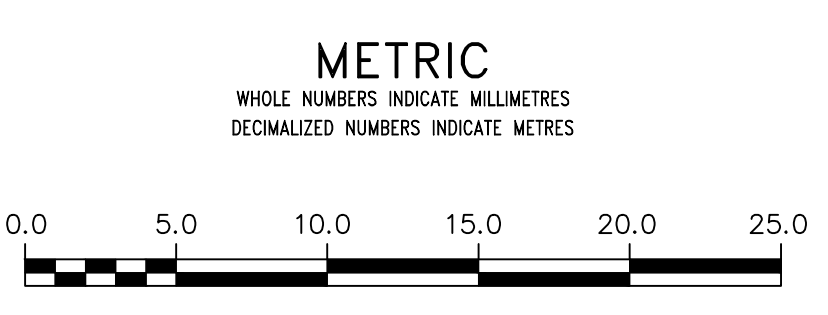


KEY PLAN (EAST)
SCALE: N.T.S.

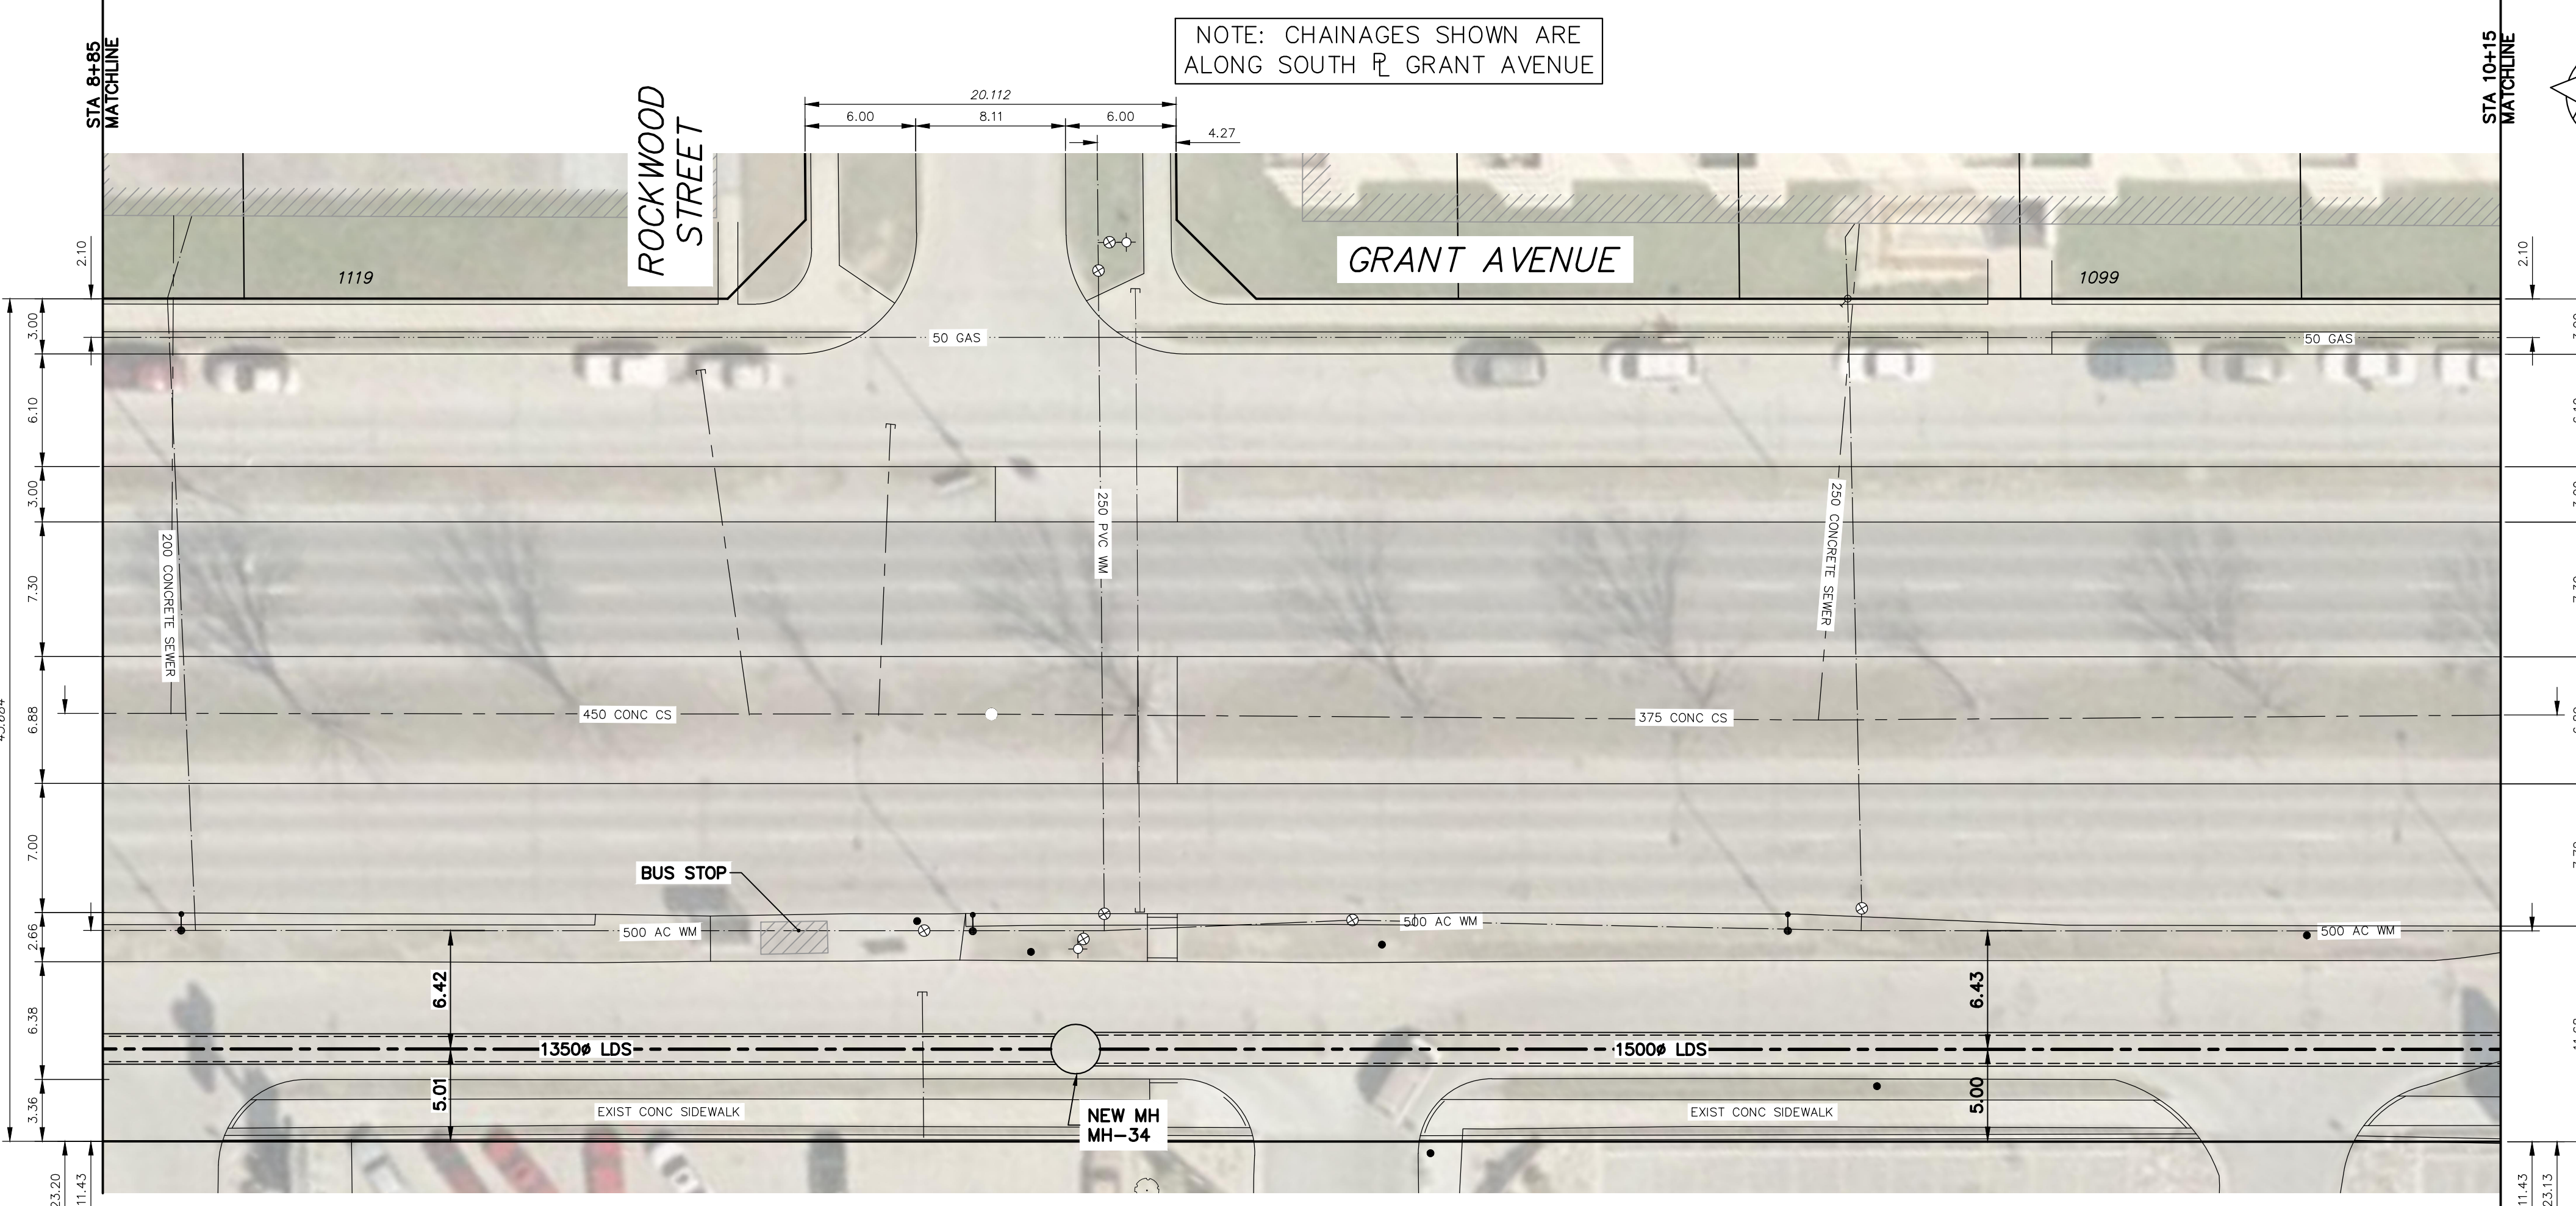

WARNING
IF POWER EQUIPMENT OR EXPLOSIVES ARE TO BE USED FOR EXCAVATION ON THIS PROJECT THE CONTRACTOR MUST:
1) NOTIFY THE GAS COMPANY OF THE PROPOSED LOCATION OF EXCAVATION.
2) TAKE PRECAUTION TO AVOID DAMAGE TO GAS COMPANY INSTALLATIONS.
SEE PROVINCIAL REGULATION 210/72 FOR DETAILS

LOCATION APPROVED
UNDERGROUND STRUCTURES
SUPV. U/G STRUCTURES COMMITTEE DATE
NOTE:
LOCATION OF UNDERGROUND STRUCTURES AS SHOWN ARE BASED ON THE BEST INFORMATION AVAILABLE BUT NO GUARANTEE IS GIVEN THAT ALL EXISTING UTILITIES ARE SHOWN OR THAT THE GIVEN LOCATIONS ARE EXACT. CONFIRMATION OF EXISTENCE AND EXACT LOCATION OF ALL UTILITIES MUST BE OBTAINED FROM THE INDIVIDUAL UTILITIES BEFORE PROCEEDING WITH CONSTRUCTION.

DESIGNED BY		CHECKED BY	
MID			
DRAWN BY		APPROVED BY	
GEL			
SCALE:		RELEASED FOR CONSTRUCTION	
HORIZONTAL 1:250			
VERTICAL 1:50			
DATE		DATE	
2019 04 17			
NO.		REVISIONS	
0	ISSUED FOR CONSTRUCTION	2019/04/17	
DATE		BY	
2019 04 17			

KGS GROUP
CONSULTING ENGINEERS

DESIGNED BY: MID
DRAWN BY: GEL
SCALE: HORIZONTAL 1:250, VERTICAL 1:50
DATE: 2019 04 17

CHECKED BY:
APPROVED BY:
RELEASED FOR CONSTRUCTION
DATE:

ENGINEER'S SEAL
PROVINCE OF MANITOBA
M.A. (ANKOVA)-DEDOVA
Member
31615
REGISTERED PROFESSIONAL ENGINEER

CONSULTANT DRAWING NUMBER
11-0107-18-C12_LD-8951

ENGINEERS GEOSCIENTISTS MANITOBA
Certificate of Authorization
KGS Group
No. 245

THE CITY OF WINNIPEG
WATER AND WASTE DEPARTMENT
ENGINEERING DIVISION

COCKBURN & CALROSSIE SEWER RELIEF WORKS
CONTRACT 12
GRANT AVENUE
CAMBRIDGE STREET TO GUELPH STREET
STA 8+85 TO STA 10+15

SHEET 9 OF 12
CITY DRAWING NUMBER
LD-8951